


NOTES: All measurements are in Feet and Inches.
Its a corner plot and Road lies on South and West side of the Site.
The Total site area is 9800sq.ft
The Build Up area is 6090sq.ft

LEGEND

- Brick wall
- Landscape
- Concrete tile pavement
- Wooden table top
- Cars and Bikes

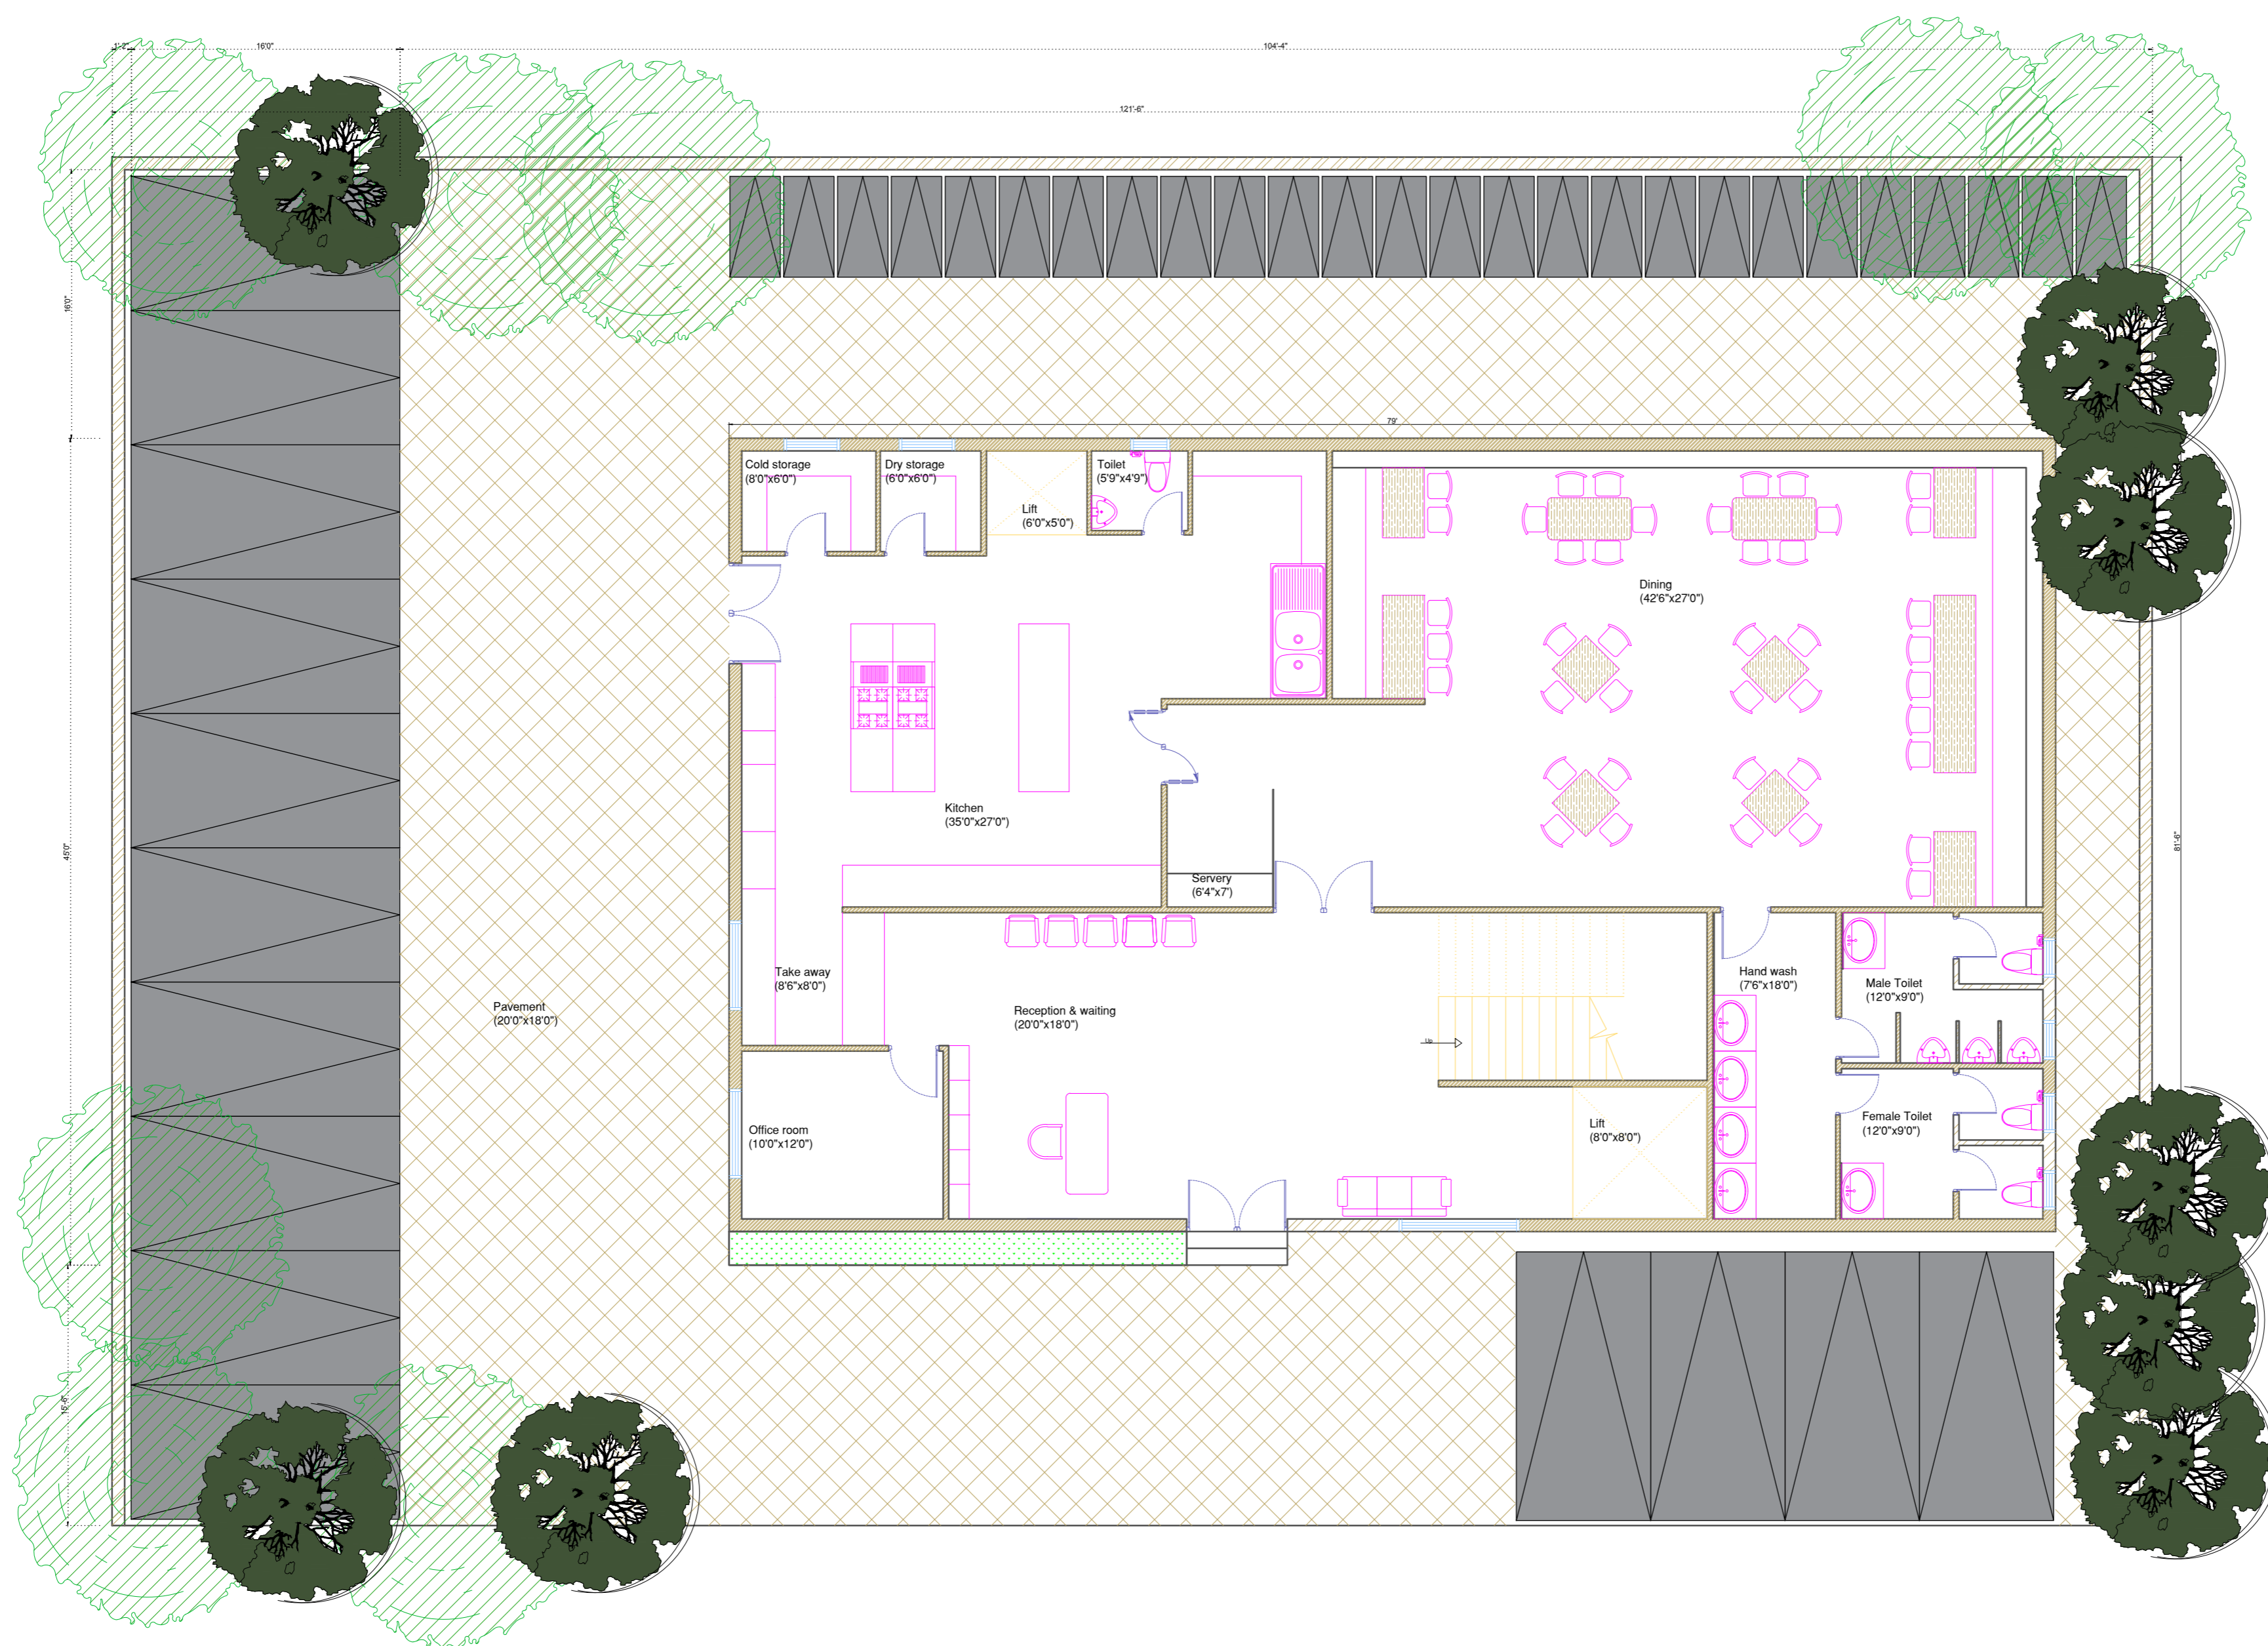

PROJECT NAME: Restaurant

CLIENT NAME: Santhosh Bantiya

DRAWING NAME: Site plan

NAME: Vigya.M

DATE: 25-03-19

SHEET NUMBER:

SCALE: 1:90

01