


NOTES: All measurements are in feet and inches

LEGEND

- T1 5'0"x2'6"
- T2 2'10"x2'10"
- T3 6'2"x2'6"
- T4 4'2"x2'6"
- T5 10'6"x2'6"
- D1 6'0"x2"
- D2 4'6"x2"
- D3 2'6"x1'6"
- D4 3'0"x1'6"
- Wooden table top
- Brick wall
- Landscape

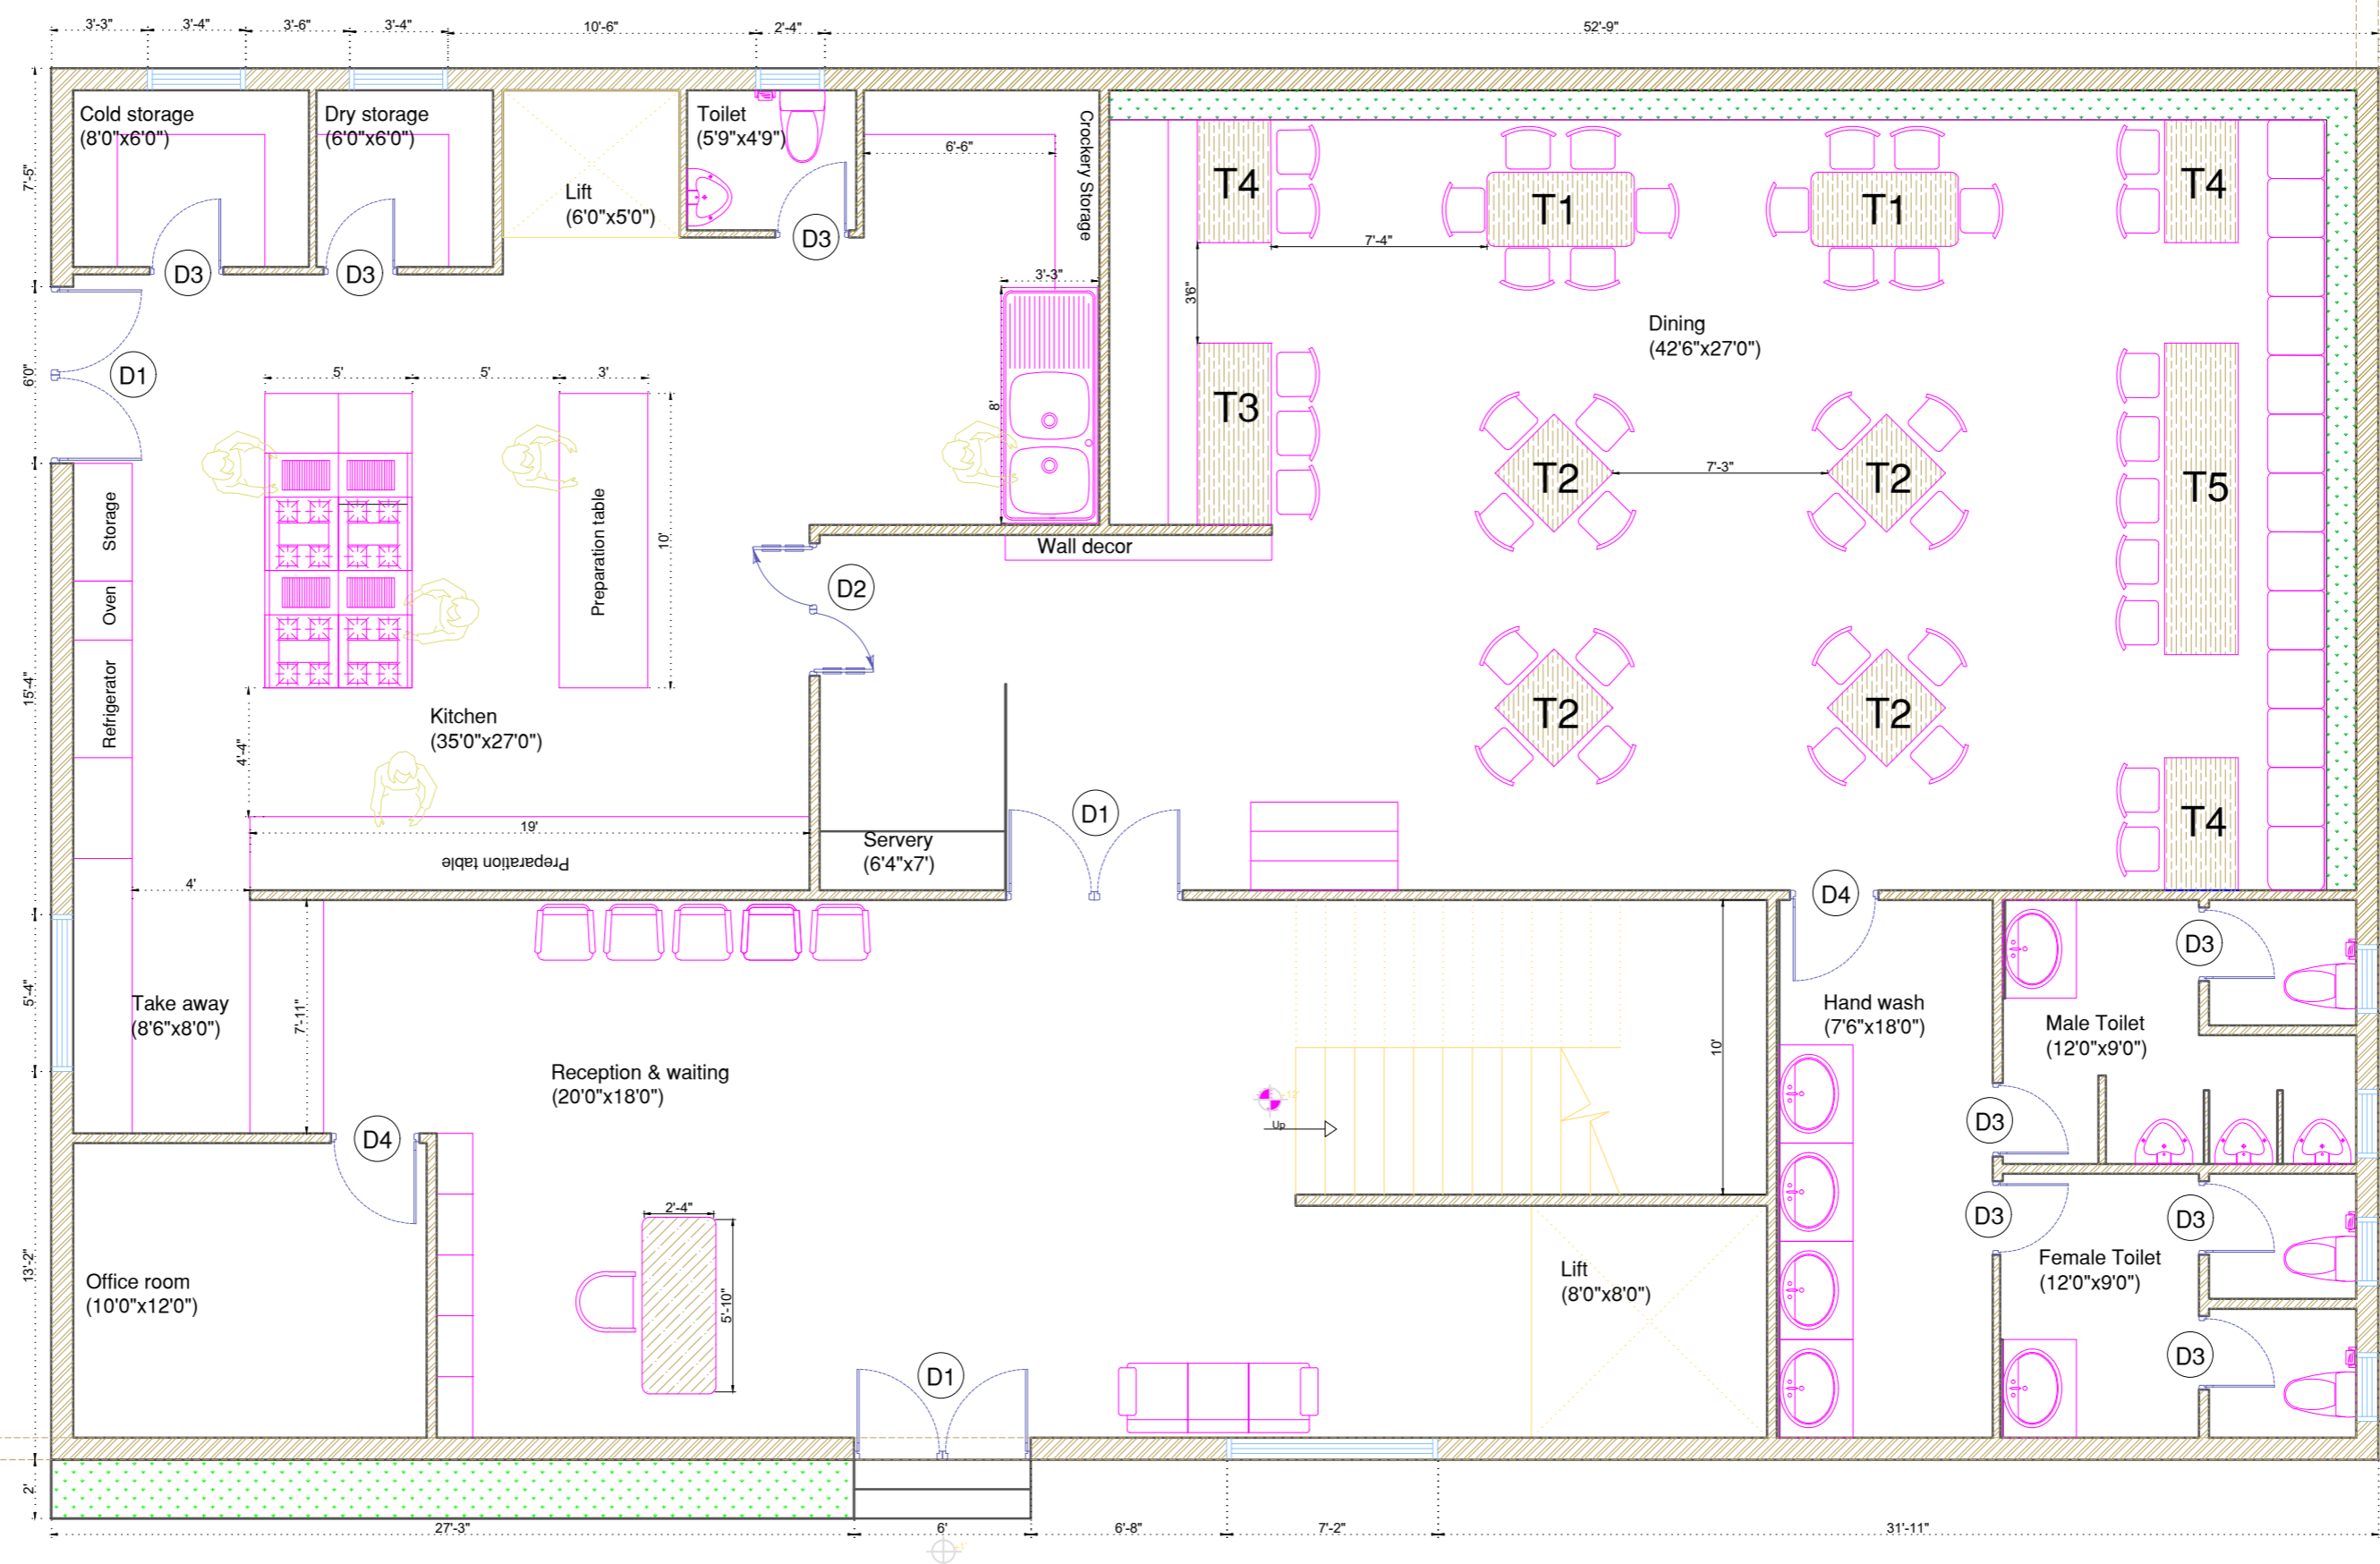

PROJECT NAME: Restaurant

CLIENT NAME: Santhosh Bantiya

DRAWING NAME: Ground Floor Plan

NAME: Vigya.M

DATE: 25-03-19

SHEET NUMBER:

SCALE: 1:70

03