


NOTES: All measurements are in feet and inches

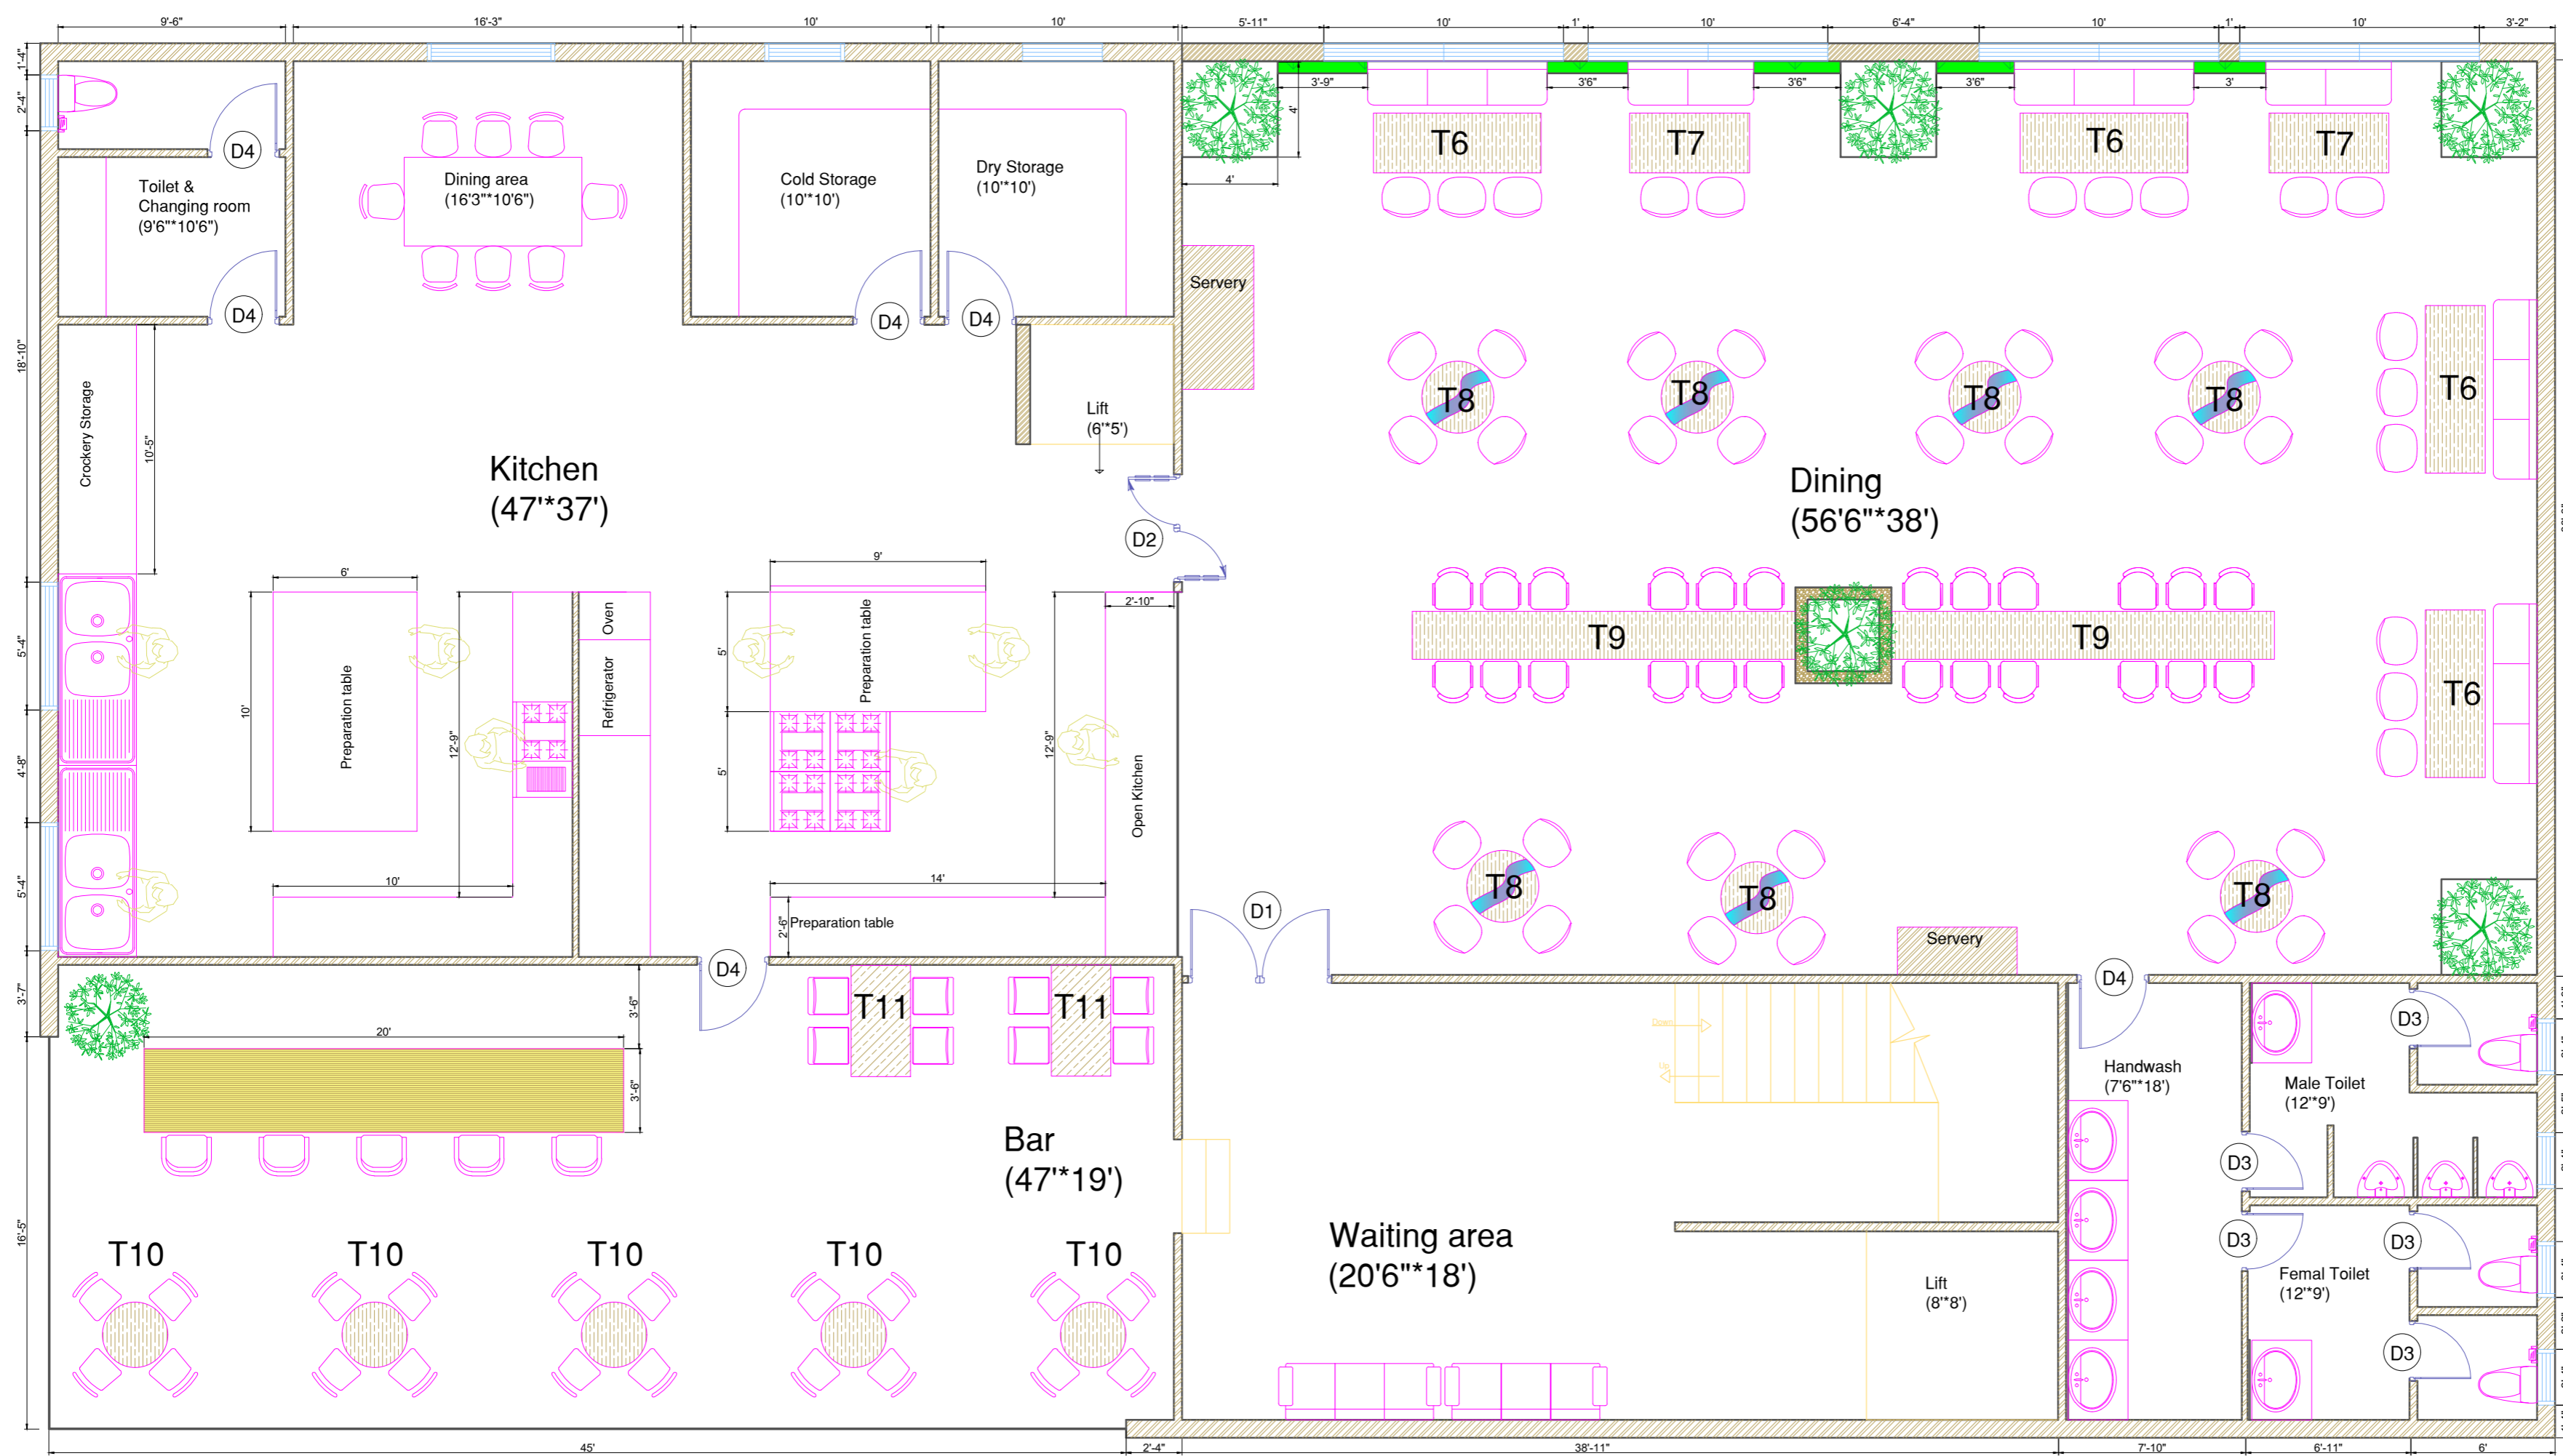

LEGEND

- T6 70"x2'6"
- T7 5'0"x2'6"
- T8 3'0"(diameter)
- T9 16'0"x2'0"
- T10 3'0"(diameter)
- T11 5'0"x2'6"
- D1 6'0"x2"
- D2 4'6"x2"
- D3 2'6"x1'6"
- D4 3'0"x1'6"
- Wooden table top
- Brick wall
- Landscape
- Epoxy

PROJECT NAME: Restaurant

CLIENT NAME: Santhosh Bantiya

DRAWING NAME: First Floor Plan

NAME: Vigya.M

DATE: 25-03-19

SHEET NUMBER:

SCALE: 1:70

04