



LEGENDS:

- BRICK WALL
- COLUMN

SCHEDULING OF OPENINGS

S.NO	TAGS	DISCRPTION	SIZE
01	MD	MAIN DOOR	3'-0"X7'-0"
02	D1	DOOR 1	3'-0"X7'-0"
03	D2	DOOR 2	3'-0"X7'-0"
04	W1	WINDOW 1	5'-0"X4'-0"
05	W2	WINDOW 2	3'-0"X4'-0"
06	W3	WINDOW 3	3'-0"X3'-0"
07	V1	VENTILATOR	2'-0"X2'-0"
08	GG	GRILL GATE	3'-0"X7'-0"

S.NO	TAGS	SILL LEVEL	LINTEL	NO
01	MD	NIL	7'-0"	2
02	D1	NIL	7'-0"	2
03	D2	NIL	7'-0"	2
04	W1	3'-0"	7'-0"	2
05	W2	3'-0"	7'-0"	3
06	W3	4'-0"	7'-0"	1
07	V1	5'-0"	7'-0"	1
08	GG	NIL	7'-0"	1

FLOOR AREA: 856.66 sq.ft

PROPOSED PLAN AT PLACE CHENNAI

NAME: HARI PRASAD D


CLIENT:

REGISTRATION NO.:

YEAR: 2019

MODULE NAME:

ALL DIMENSIONS ARE IN FEET AND INCHES

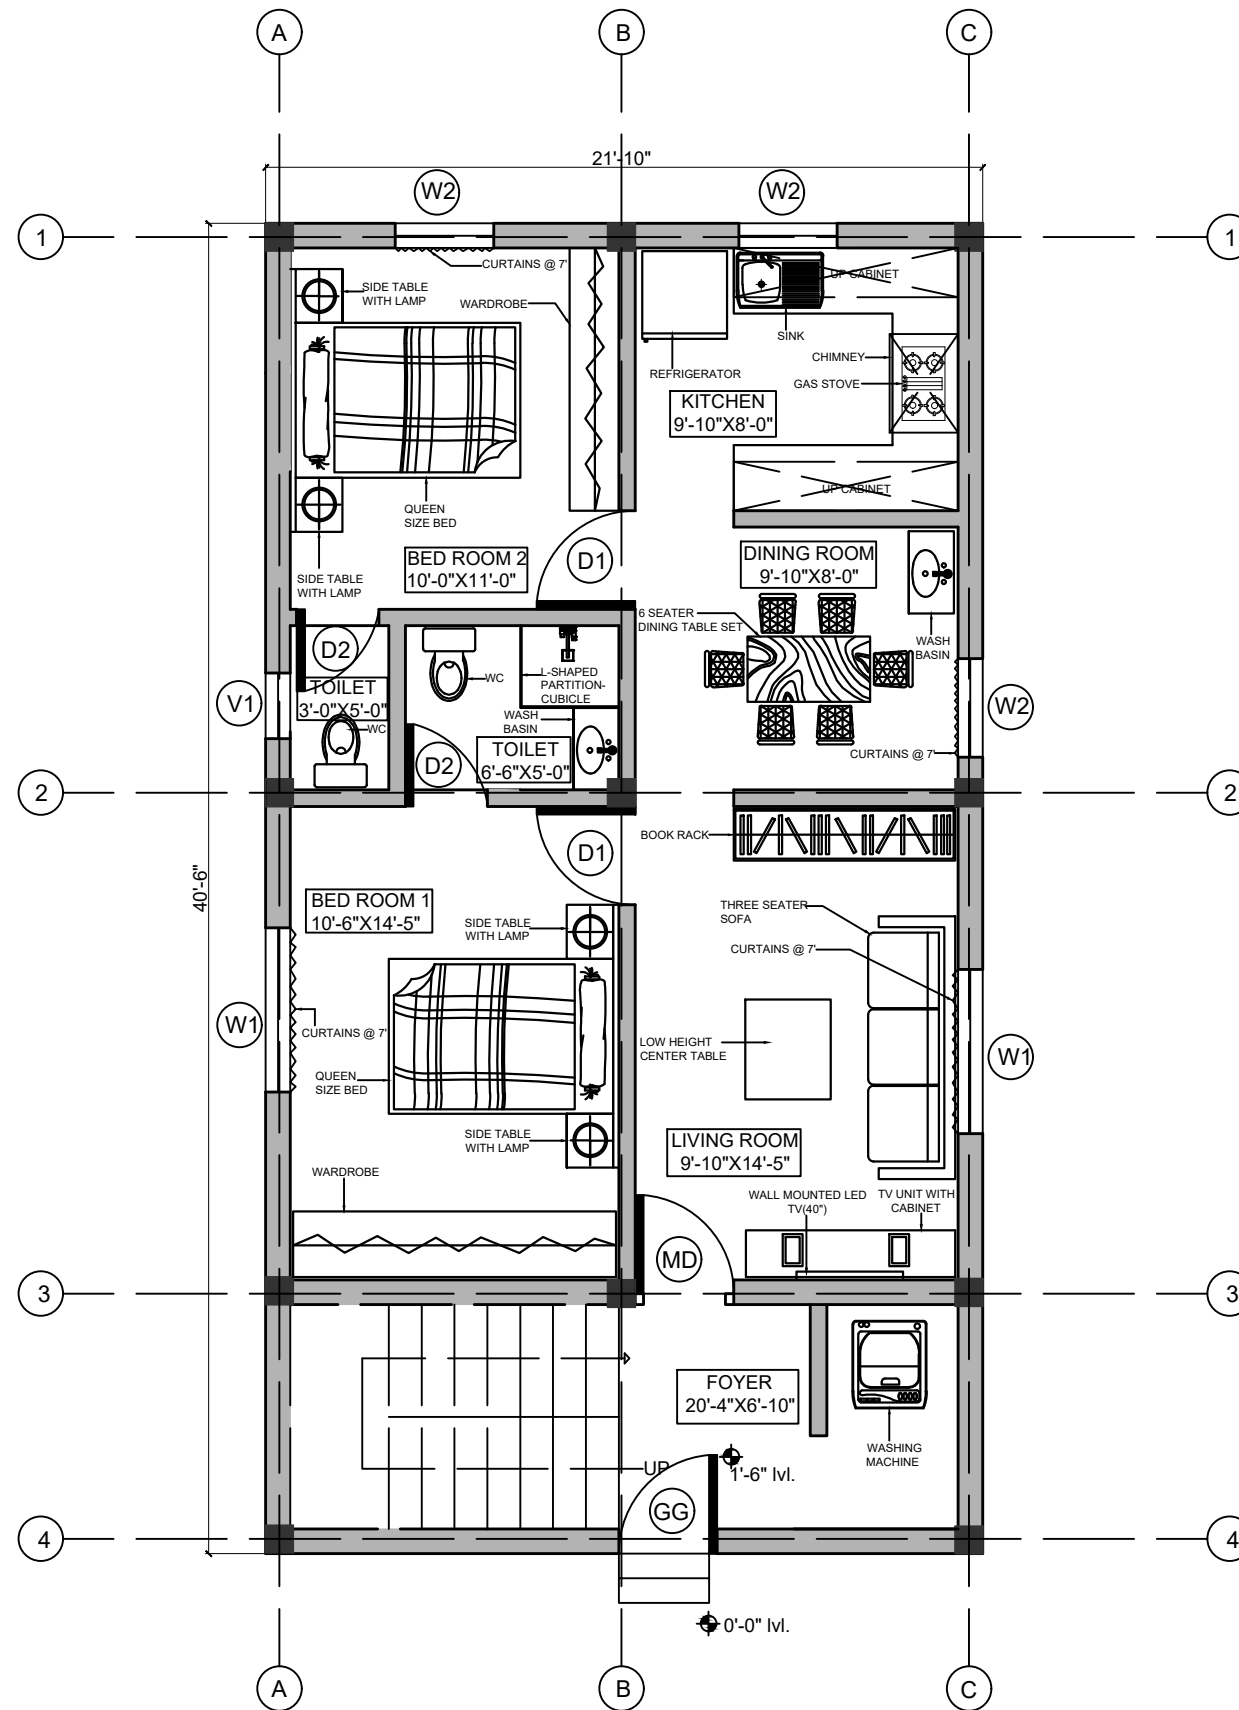

PROPOSED-FLOOR PLAN

REMARKS

SCALE

01(B)

PRODUCED BY AN AUTODESK STUDENT VERSION

PRODUCED BY AN AUTODESK STUDENT VERSION