
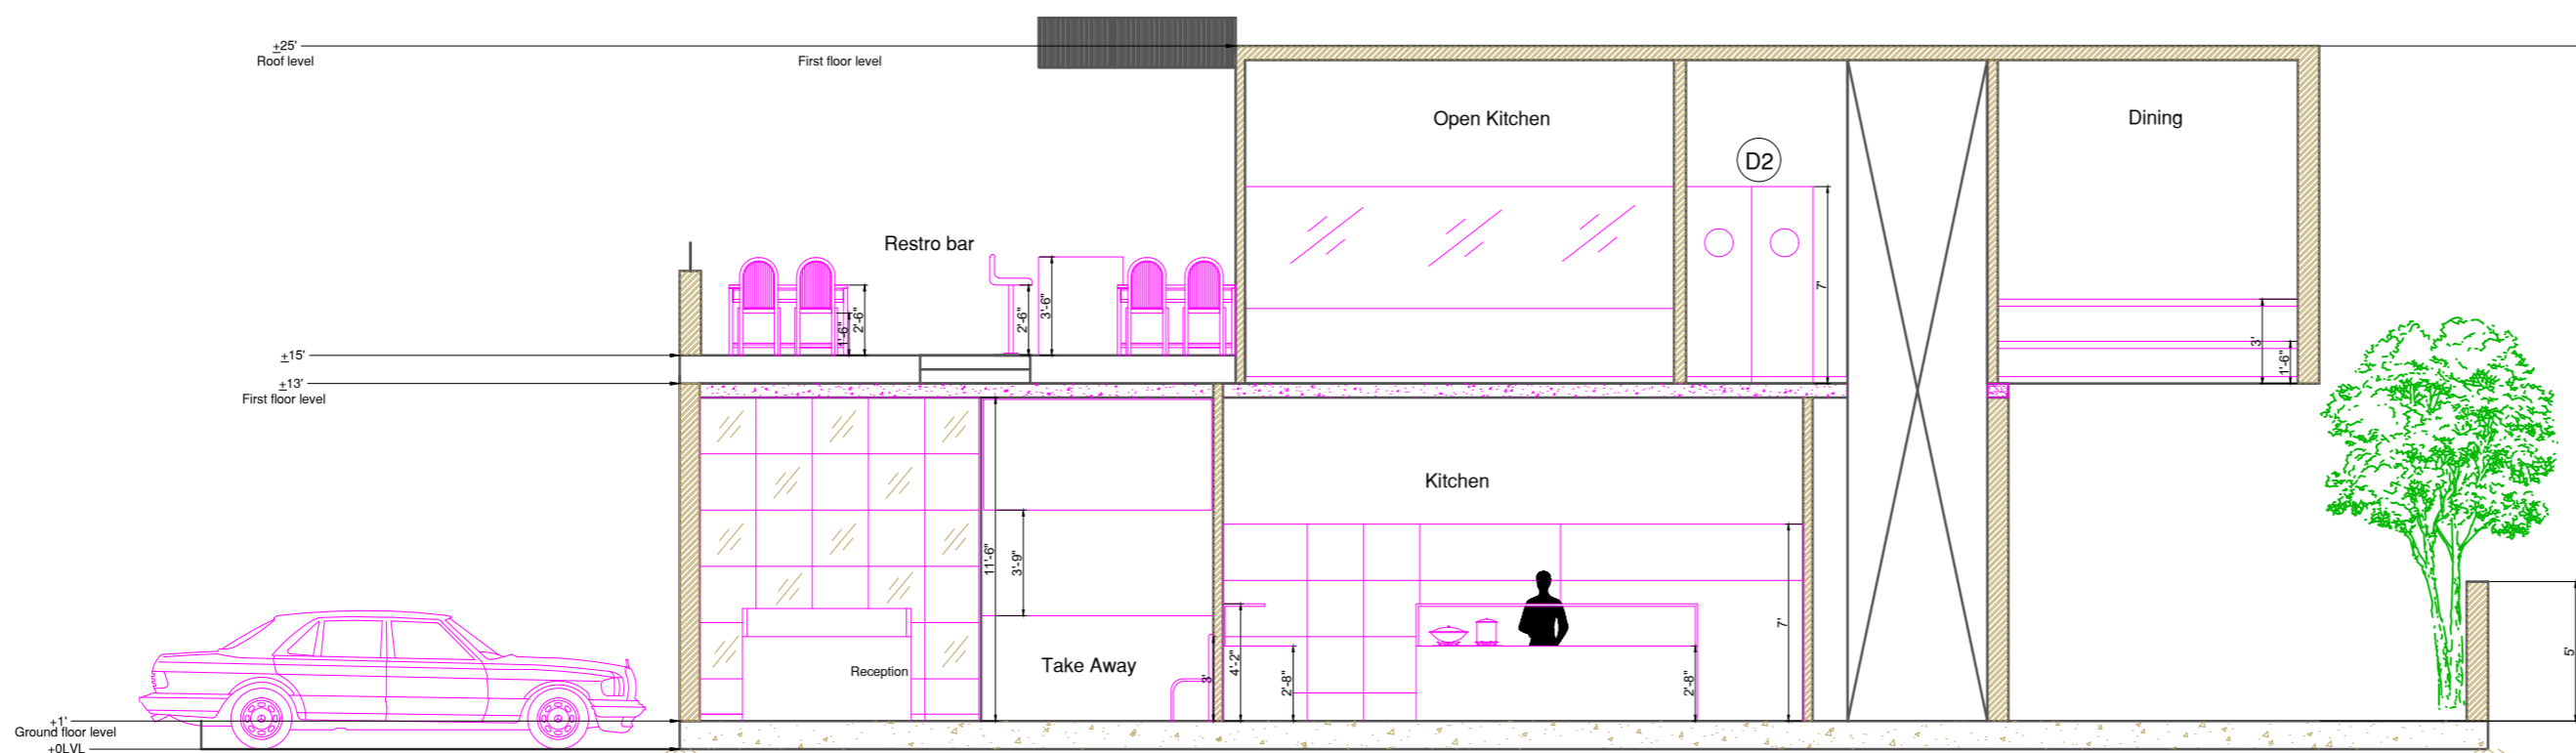


NOTES: All measurements are in feet and inches

LEGEND

- D2** 4'6"x2"x 7'
- D3** 2'6"x1'6"x7'
- D4** 3'0"x1'6"x7'

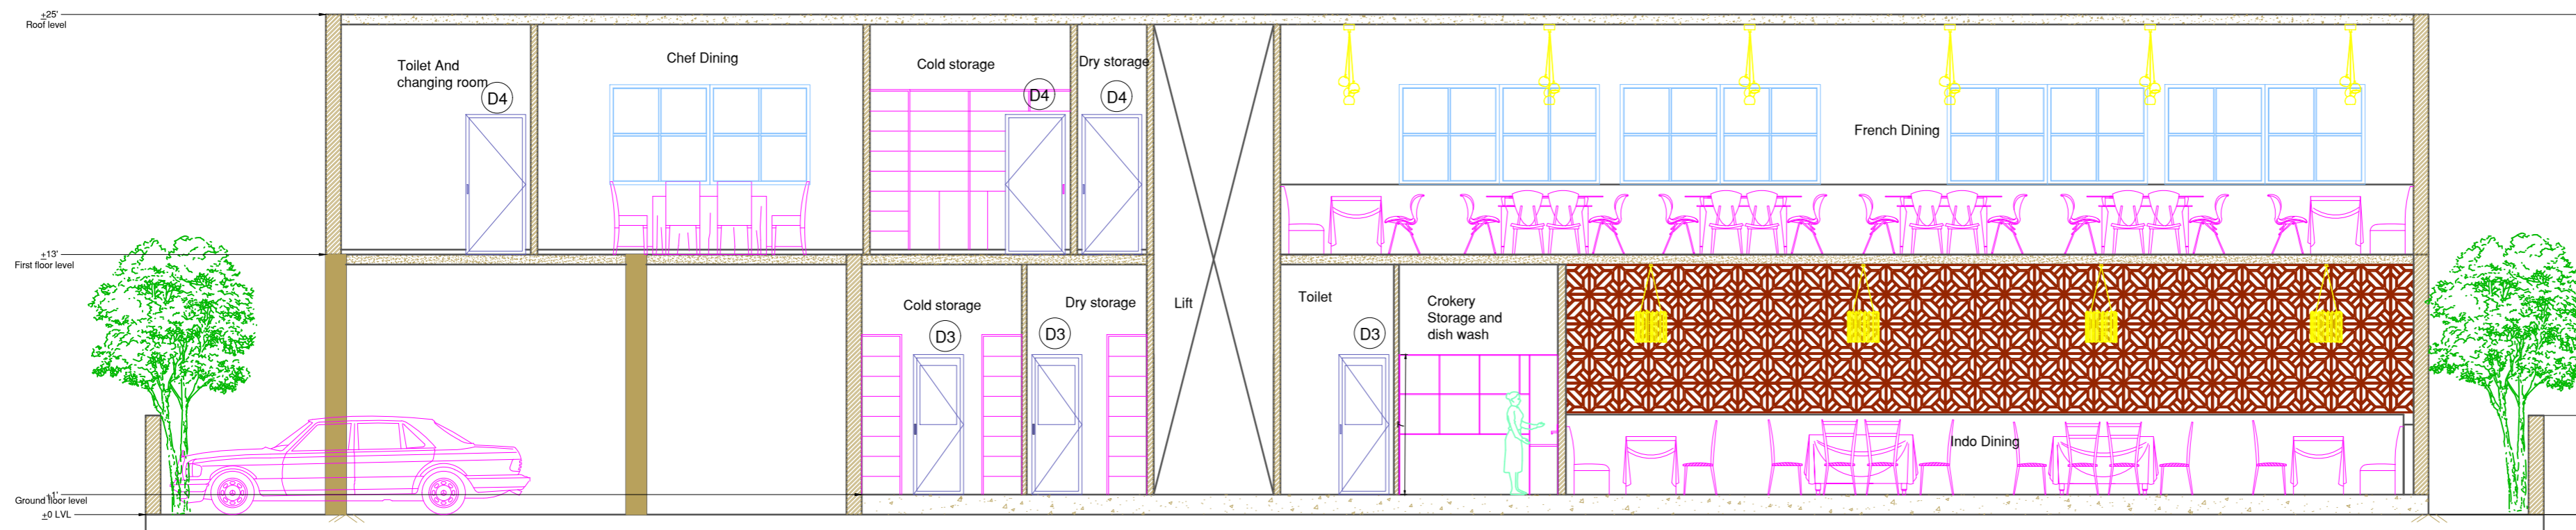

PROJECT NAME: Restaurant

CLIENT NAME: Santhosh Bantiya

DRAWING NAME: Sectional Elevation

NAME: Vigya.M

DATE: 25-03-19

SHEET NUMBER:

SCALE: 1:70

05