




MASTER BATHROOM SECTIONAL ELEVATION
SCALE 1/40

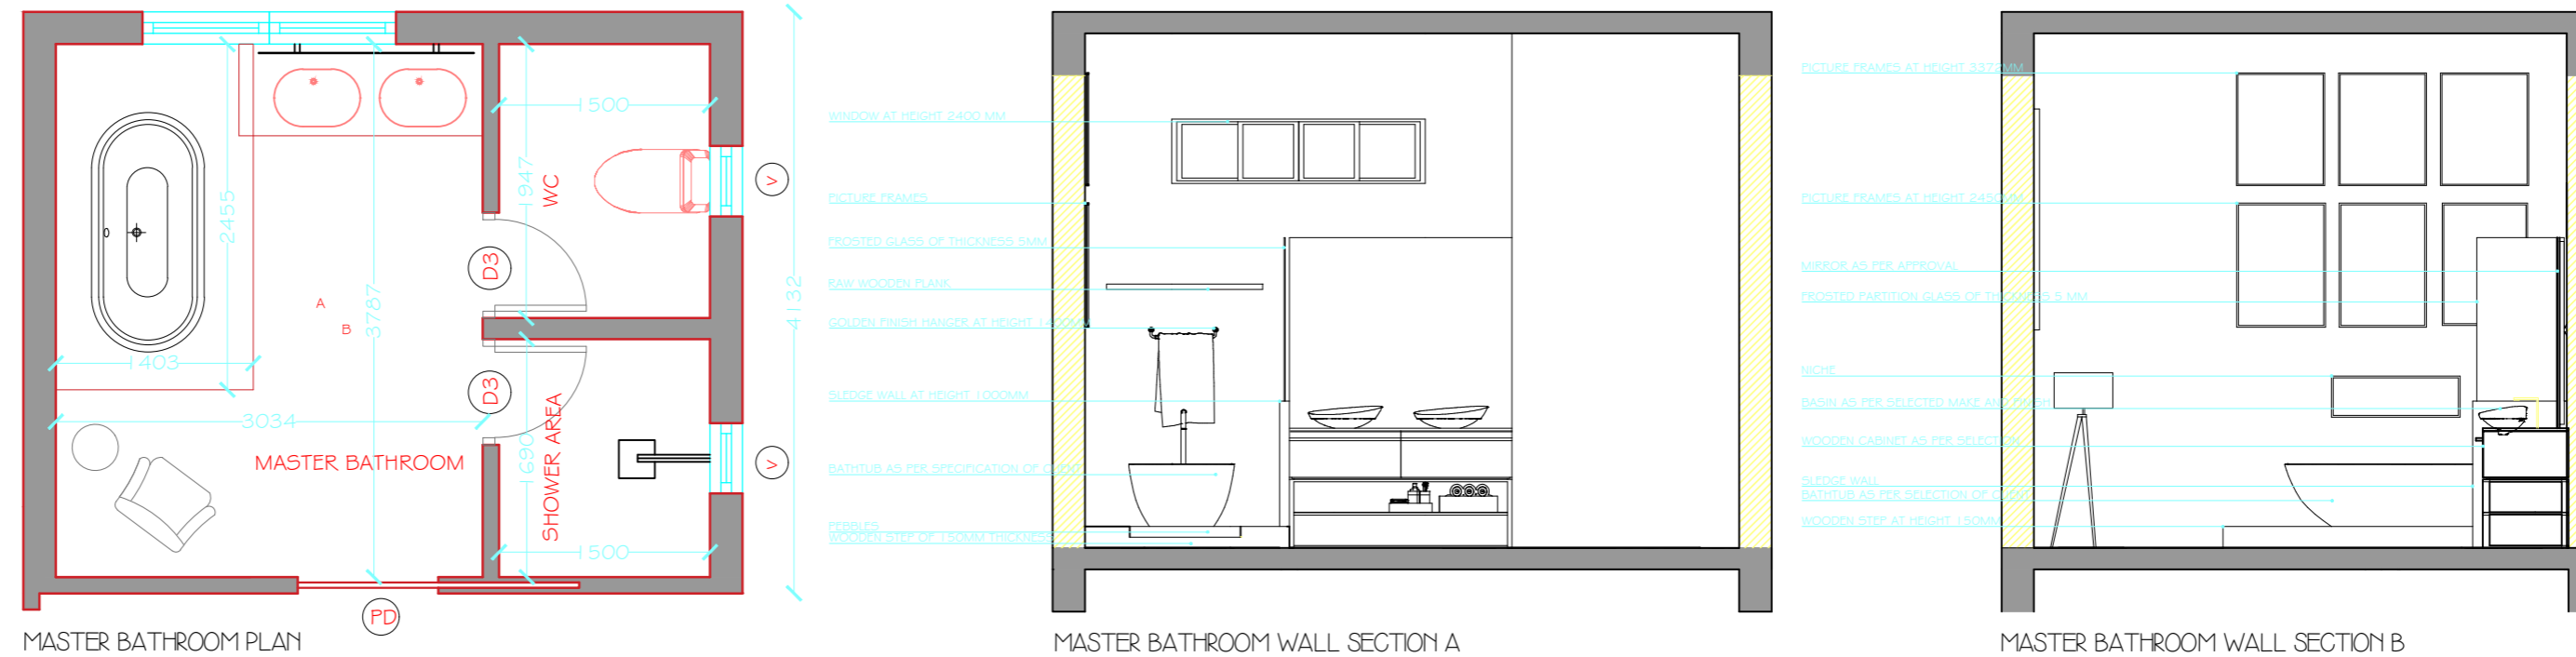

MASTER BATHROOM PLAN

MASTER BATHROOM WALL SECTION A

MASTER BATHROOM WALL SECTION B

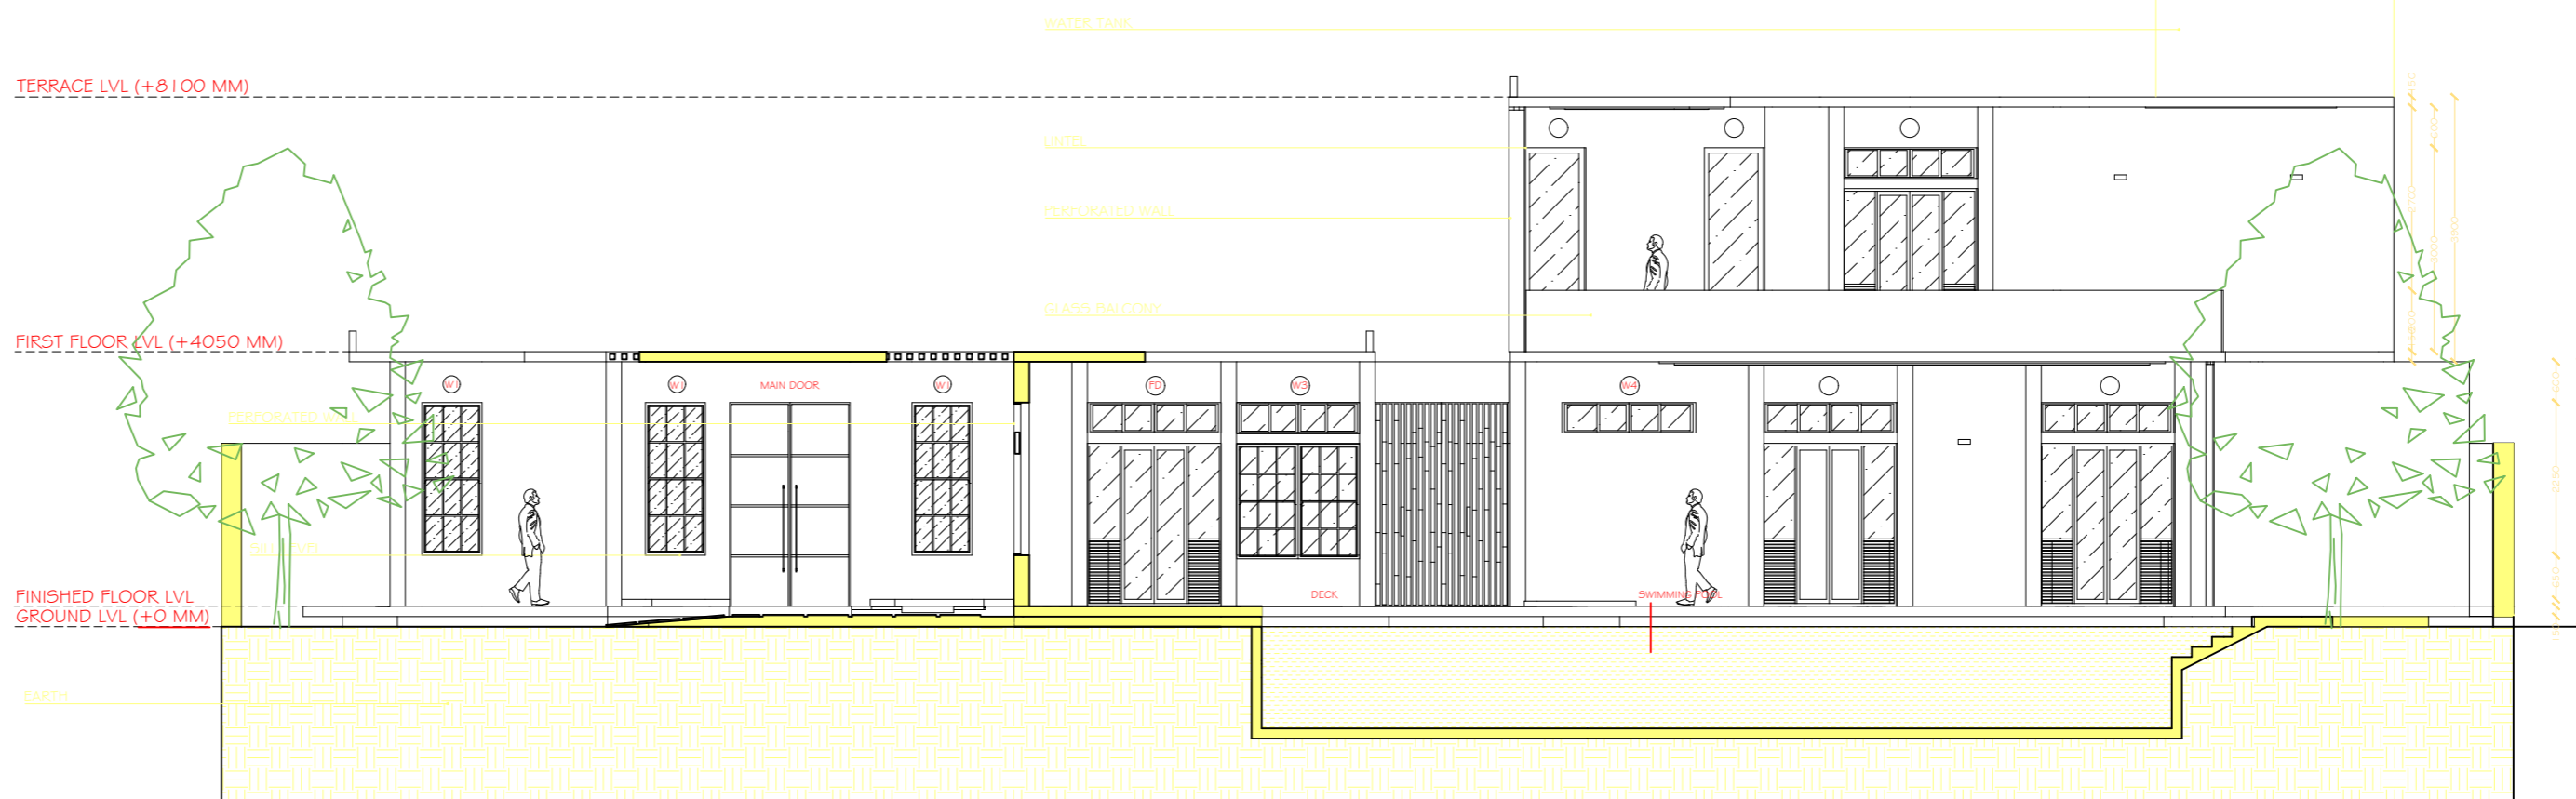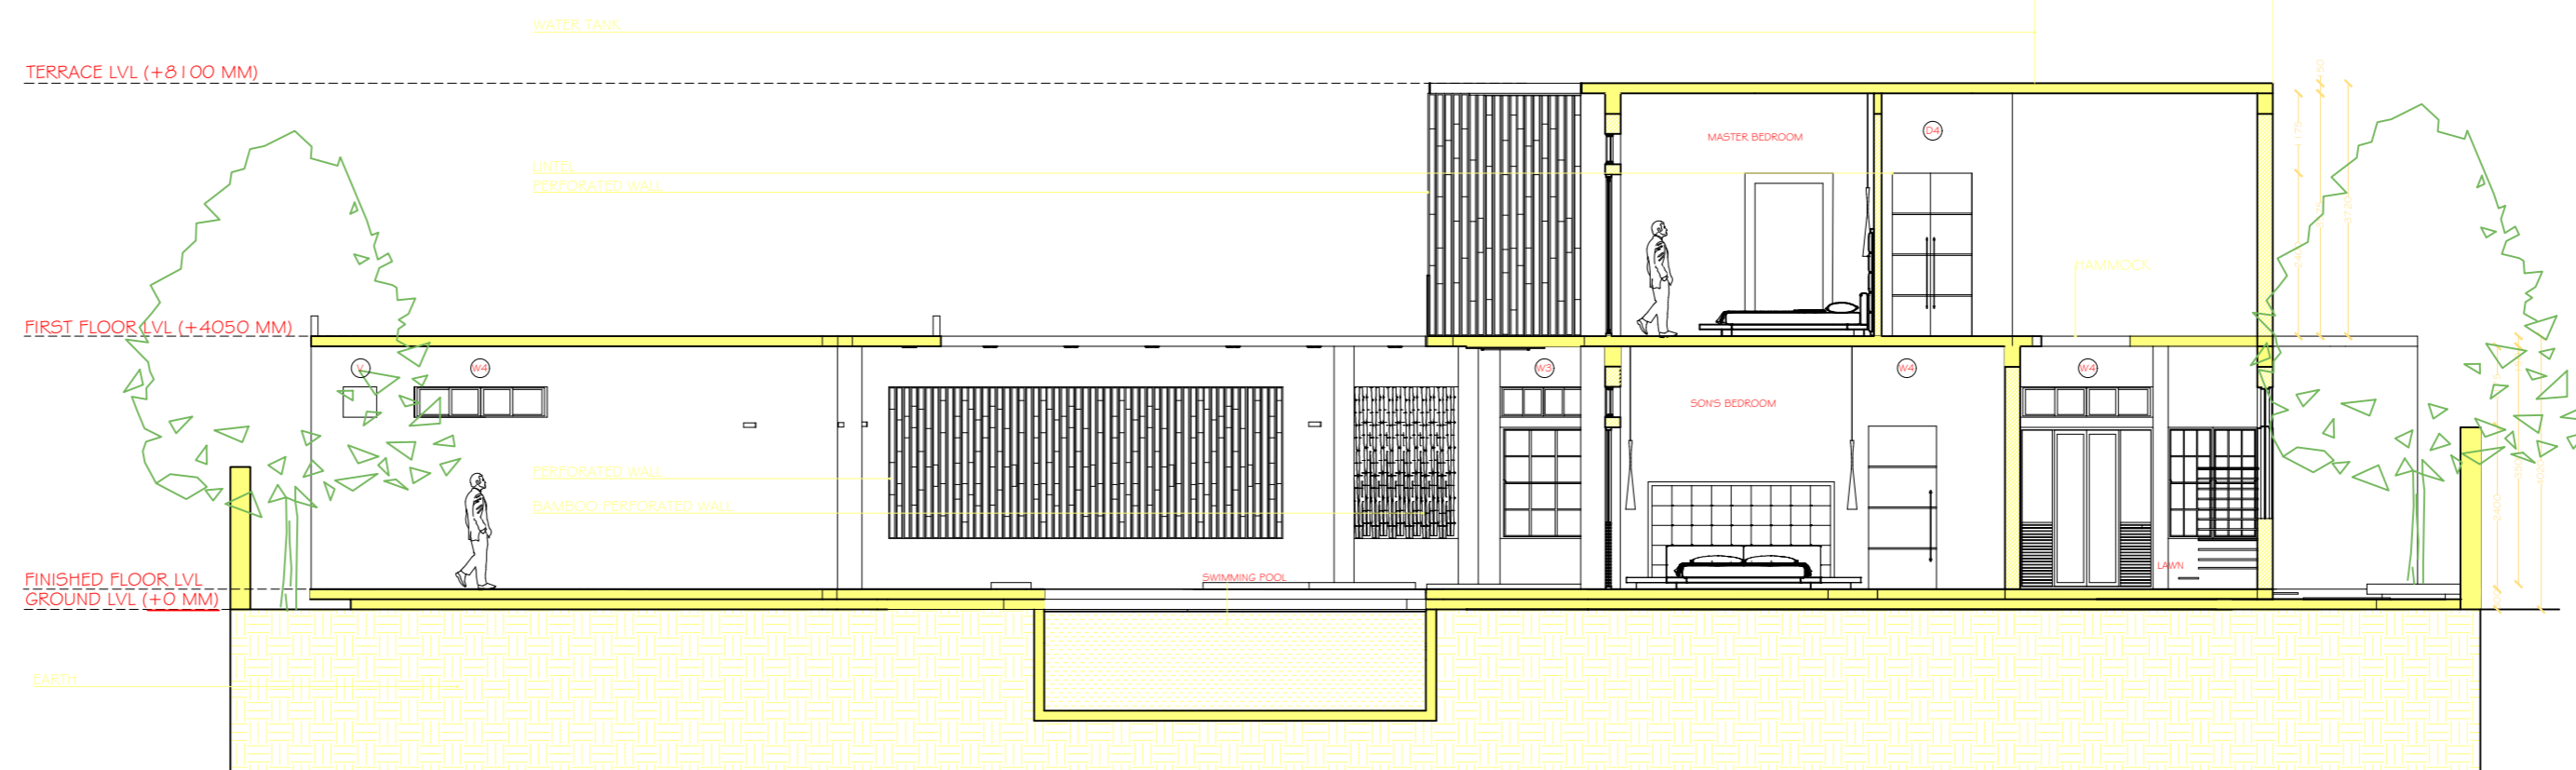

SECTION BB'

SECTION AA' & SECTION BB'
SCALE 1/100

ABOUT PROJECT


THE RESIDENCE DESIGN FOCUSES ON THE EFFECT OF THE POLLUTION IN INTERIORS WHICH HAS LED TO UNCOMFORTABLE AND UNHEALTHY LIVING AND TO OVERCOME THIS PROBLEM BY INTERIOR LANDSCAPE AND DESIGN WHICH WILL CREATE A SERENE ENVIRONMENT DEPENDING UPON HUMAN BEHAVIOR AND BY PROVIDING SUITABLE MATERIALS THAT DOESN'T HARM THE ENVIRONMENT TO MAKE THE LIVING ANTI POLLUTING ONE OF THE WAYS TO AVOID THE EFFECT OF POLLUTION INSIDE THE INTERIOR BY CREATING A MICRO CLIMATE INSIDE THE RESIDENCE.

DIMENSIONS

(D1)	1000 X 2400 MM
(D2)	900 X 2400 MM
(D3)	800 X 2400 MM
(D4)	1200 X 2400 MM
(W1)	900 X 2400 MM
(W2)	1300 X 2400 MM
(W3)	1800 X 2400 MM
(W4)	1800 X 2400 MM
(SD)	1000 X 2400 MM
(FD)	2000 X 2400 MM
(V)	500 X 2400 MM

ALL MEASUREMENTS ARE IN MILLIMETERS.

ARUNDALE BEACH RD,
KALAKSHETRA COLONY,
BESANT NAGAR, CHENNAI,
TAMIL NADU 600090

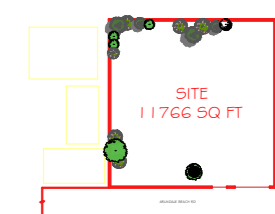

MASTER BATHROOM SECTIONAL
ELEVATION & SECTION AA' & SECTION BB'

CLIENT : MR. BYOKESH BAKSHI

MAJOR PROJECT : URBAN OASIS

NAME : ZUZUR UDAPURWALA
DEPARTMENT : INTERIOR DEPARTMENT
ID : 16UG0176

AREA : 11766 SQ.FT

22 / 03 / 2019

03

URBAN OASIS.