

LEGENDS


- WR - WARDROBE
- D - DOOR
- W - WINDOW

4" THICKNESS SKIRTING FROM FFL  
Wall paint-nippon paint NIPPON HUSH WHITE NP OW 1003P

WR-WARDROBE WITH SLIDING DOORS

LAMINATE IS USED FOR WARDROBE

False ceiling

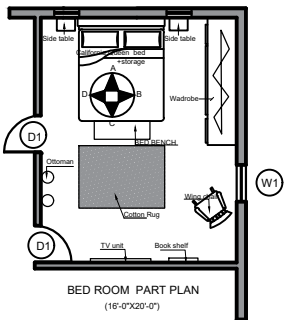

Floor Area : 1874 Sq.Ft

Proposed design at place NAMAKKAL

Client :

Name :SAMPREETHI.S

Registration No. :18PG01012


Year :2019

Module Name :RESIDENCE


ALL DIMENSIONS IN FEET AND INCHES

SCALE


**8A**

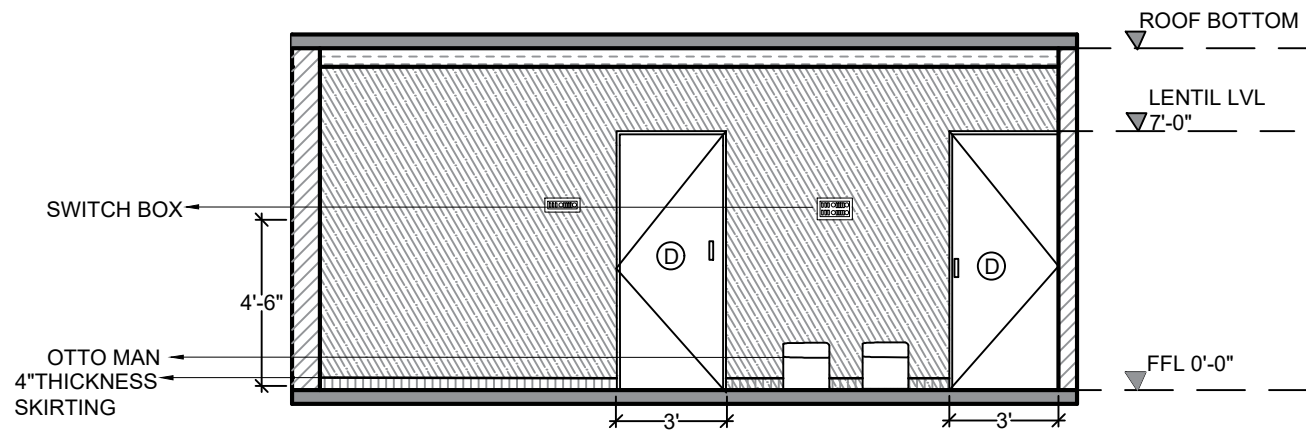


WALL ELEVATION D

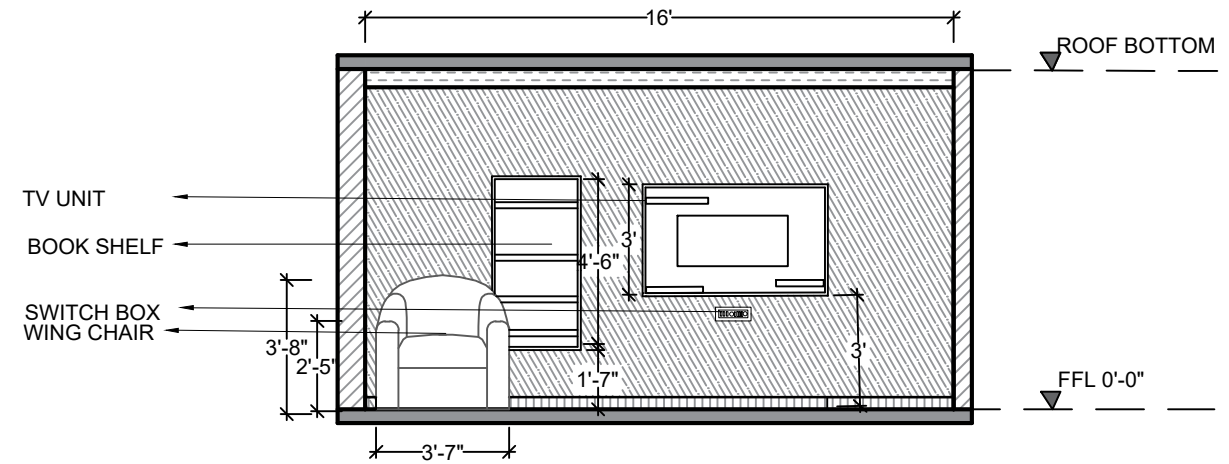

WALL ELEVATION C

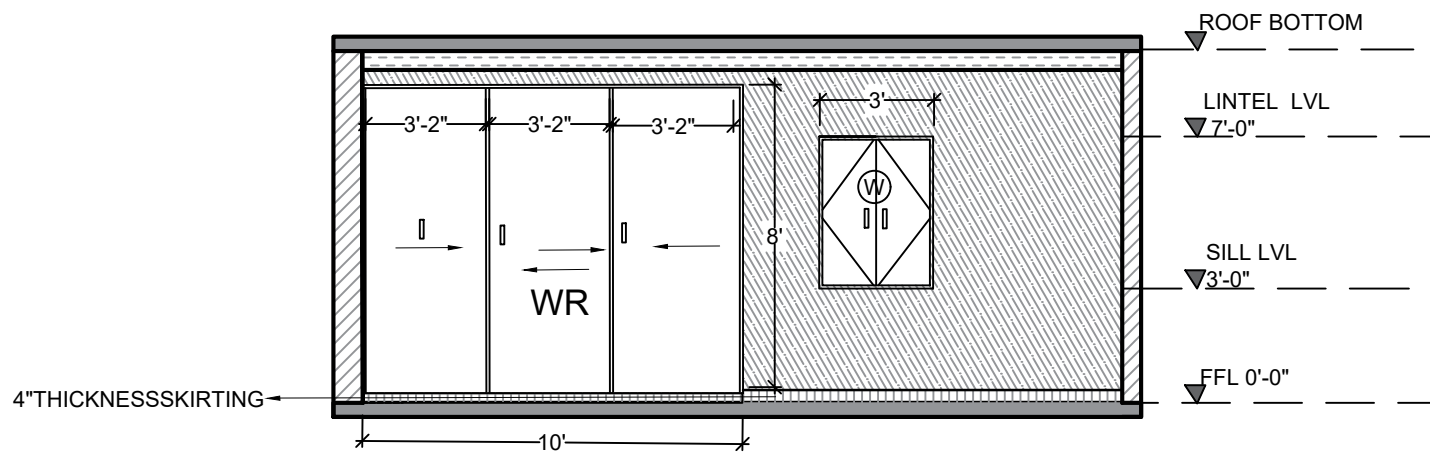

WALL ELEVATION B

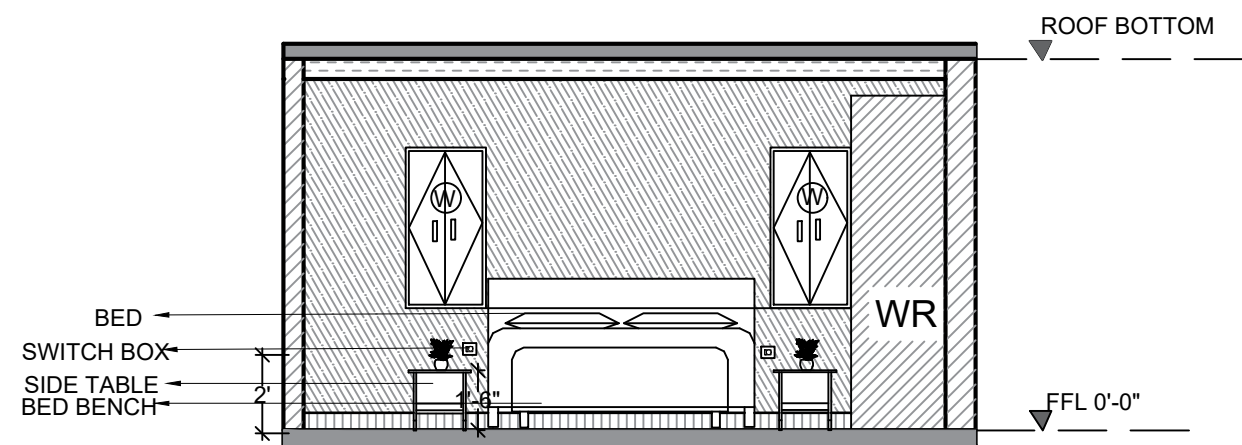

WALL ELEVATION A

# BEDROOM- INTERNAL WALL ELEVATION

REMARKS