


LEGENDS

 RAK TILE  
(2'-0" X 2'-0")

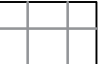

Floor Area : 1874 Sq.Ft

Proposed design at place  
NAMAKKAL

Client :

Name :SAMPREETHI.S

Registration No. :18PG01012


Year :2019

Module Name :RESIDENCE


ALL DIMENSIONS IN FEET AND  
INCHES

SCALE


**6**

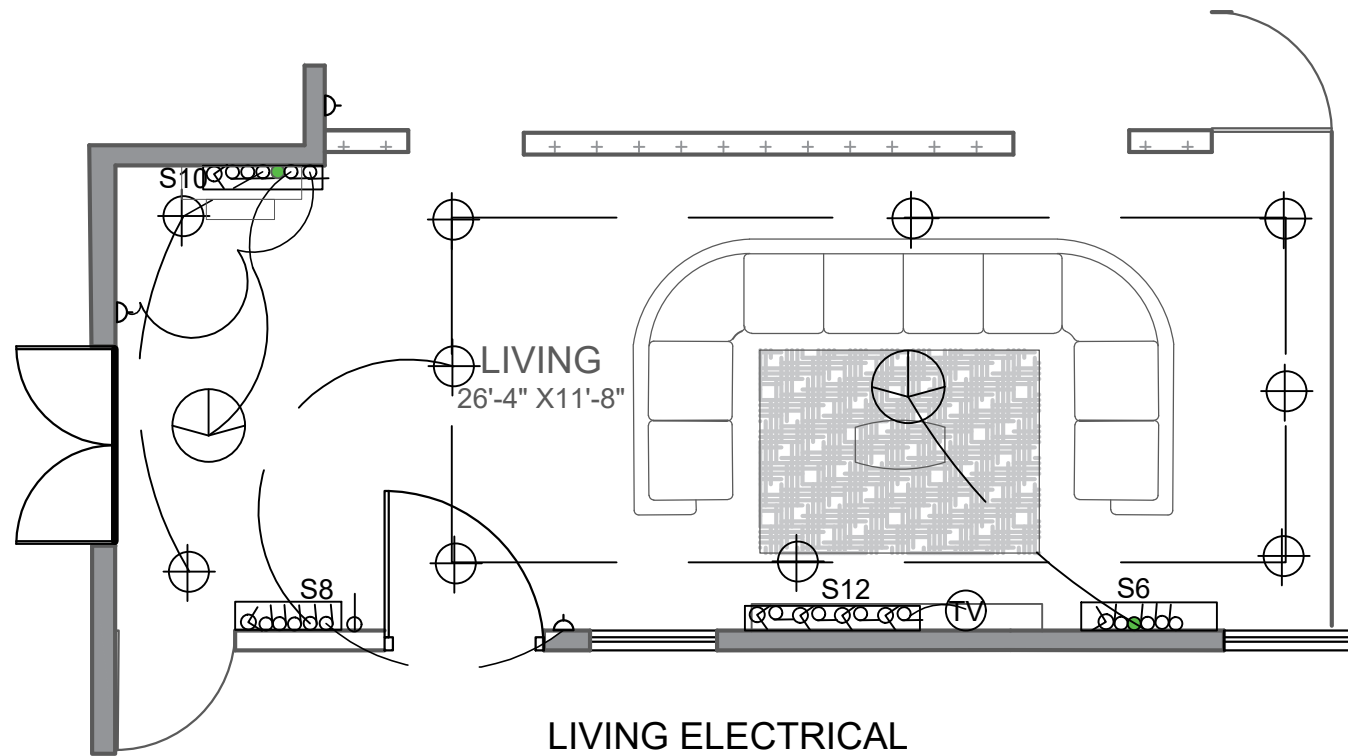


LIVING ELECTRICAL  
LAYOUT

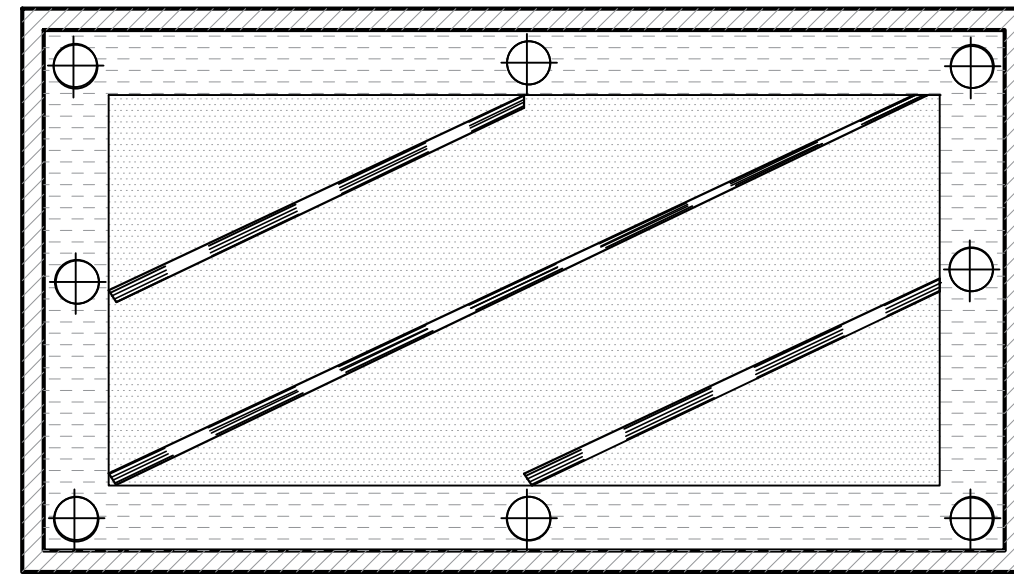

LIVING FALSE CEILING

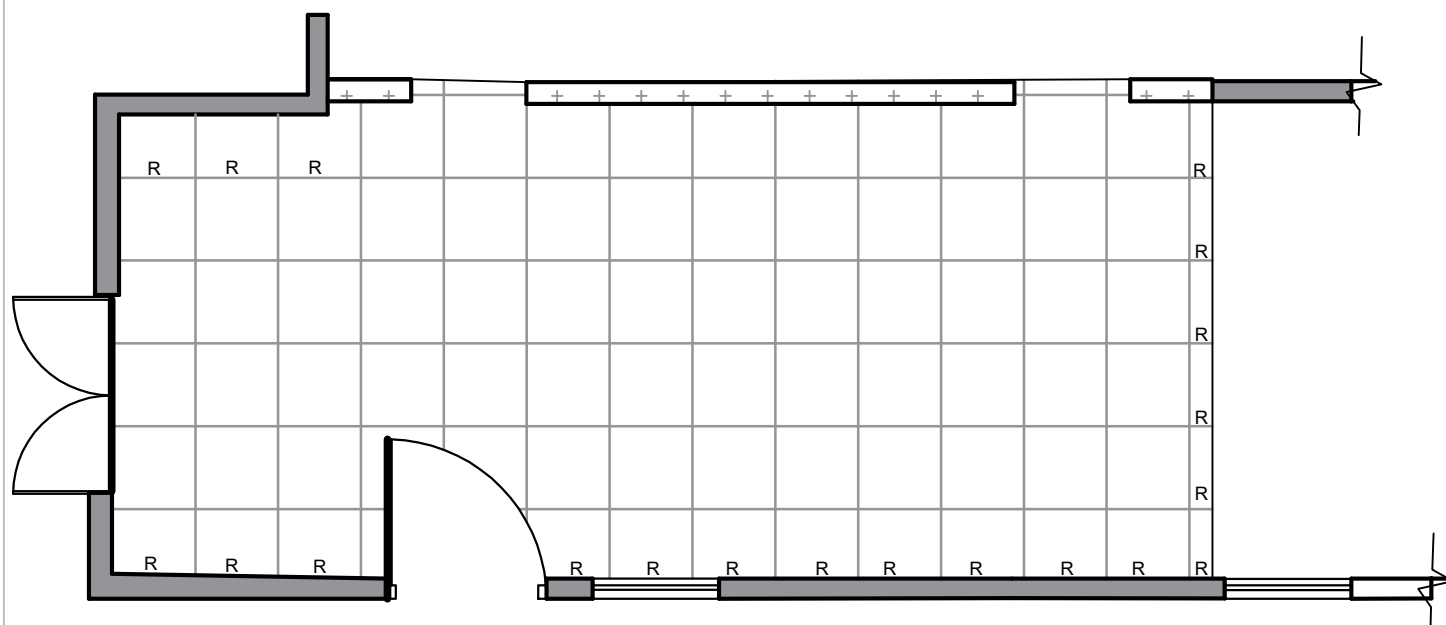

LIVING FLOORING LAYOUT

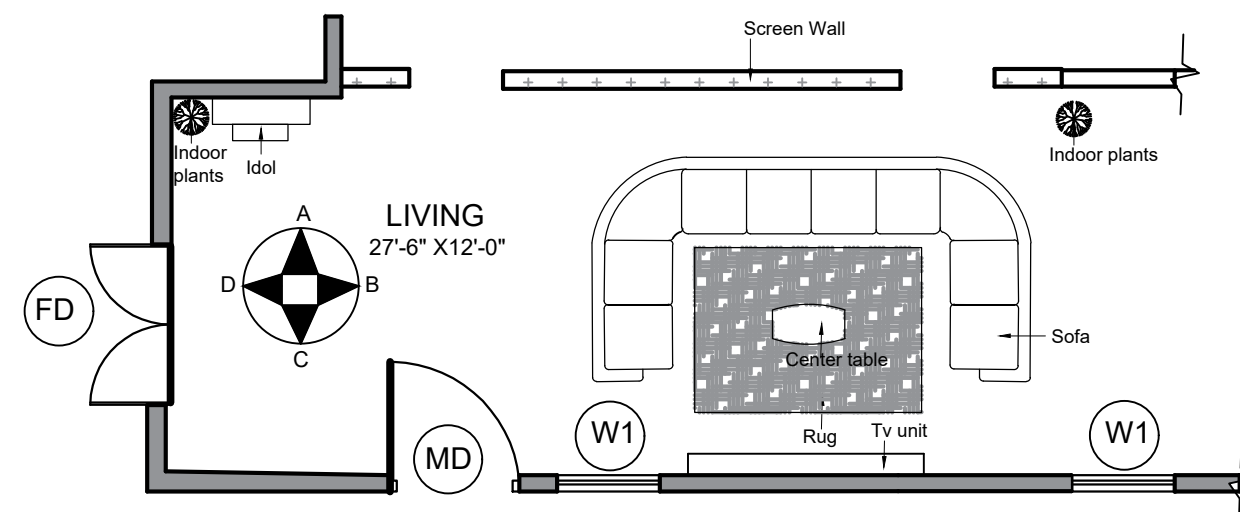

LIVING PART PLAN

# LIVING - DETAIL DRAWING

REMARKS