


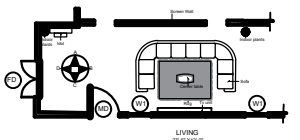

LEGENDS

- MD** - MAIN DOOR
- W** - WINDOW
- 4" THICKNESS SKIRTING FROM FFL
- Wall paint-nippon paint NIPPON HUSH WHITE NP OW 1003P
- False ceiling



Floor Area : 1874 Sq.Ft

Proposed design at place NAMAKKAL

Client :

Name :SAMPREETHI.S

Registration No. :18PG01012


Year :2019

Module Name :RESIDENCE


ALL DIMENSIONS IN FEET AND INCHES

SCALE


6A

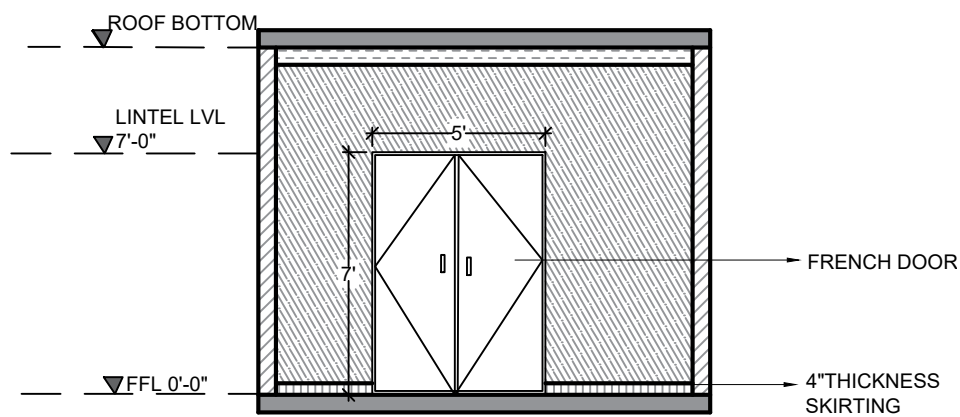


WALL ELEVATION D

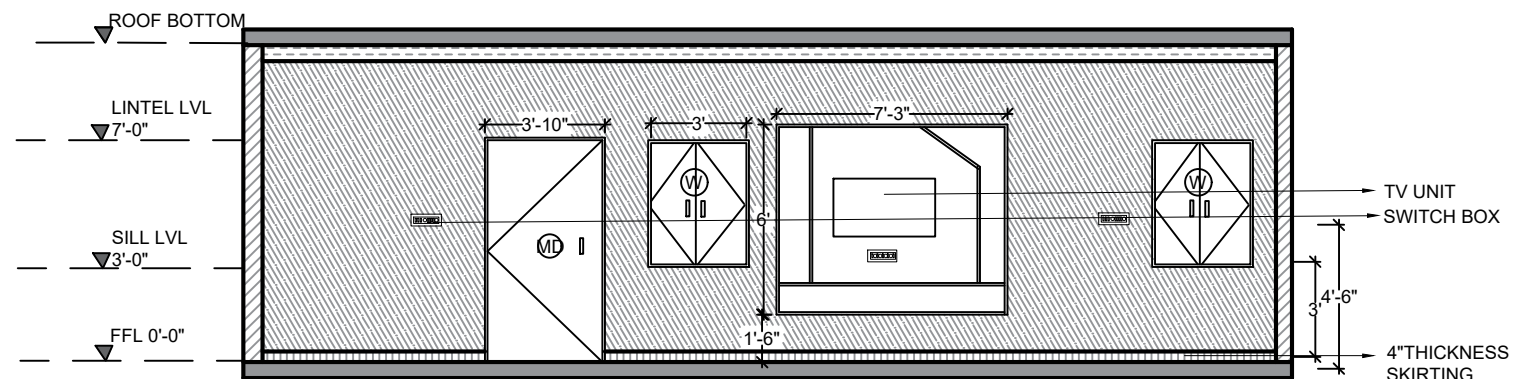

WALL ELEVATION C

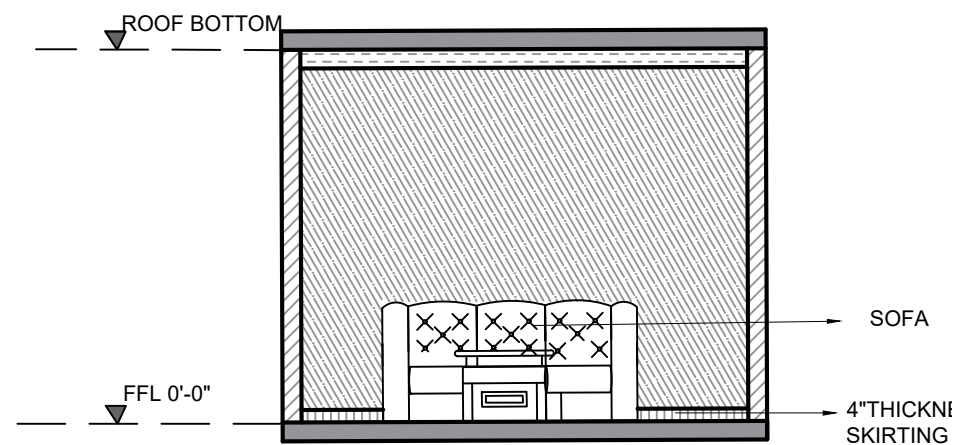

WALL ELEVATION B

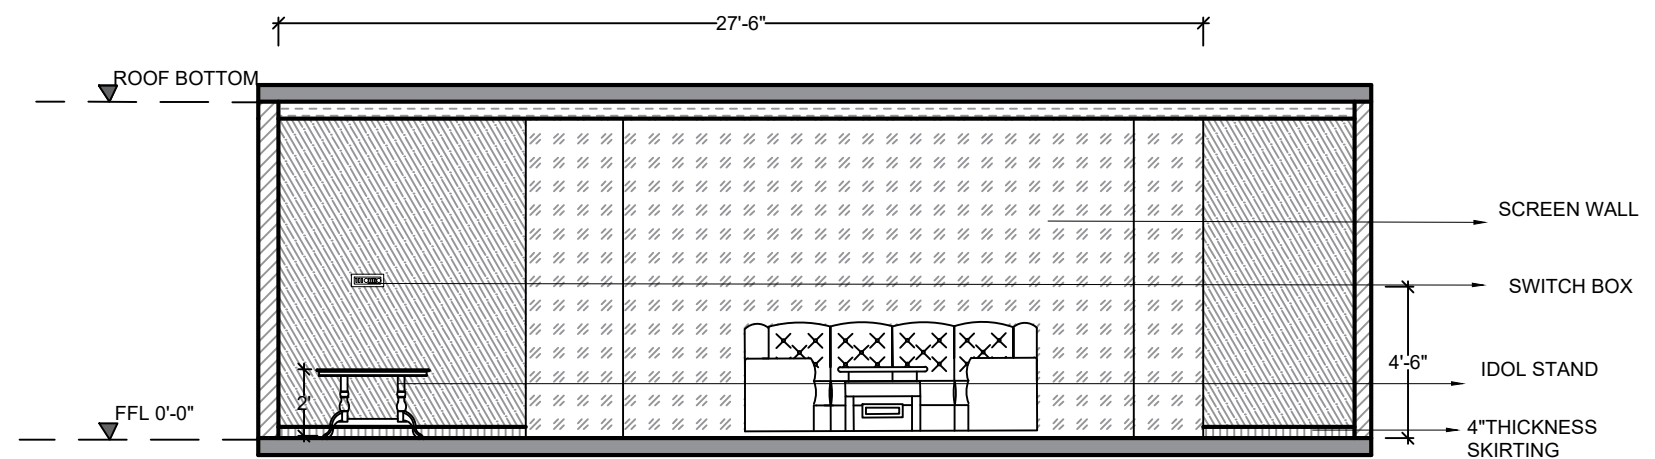

WALL ELEVATION A

LIVING- INTERNAL WALL ELEVATION

REMARKS