


NOTES:
ALL THE UNITS ARE IN FEET & INCHES
TOTAL SITE AREA : 1 8000 SQ.FT
BUILT UP AREA: 1 0000 SQ.FT

LEGEND:

NO	HATCHES	FLOORING
1		GYPSUM 3" Down false ceiling Area: 1 800sq.ft
2		GYPSUM 6" Down false ceiling Area: 300sq.ft
3		PARKING PATH Cement, Concrete Footpath Interlocking Tile, 6 - 8 Mm Area: 2300 sq.ft
4		GRASS PP Monofilament + Latex Tufted Weave Weft Artificial Grass Flooring Area 3500 sq.ft

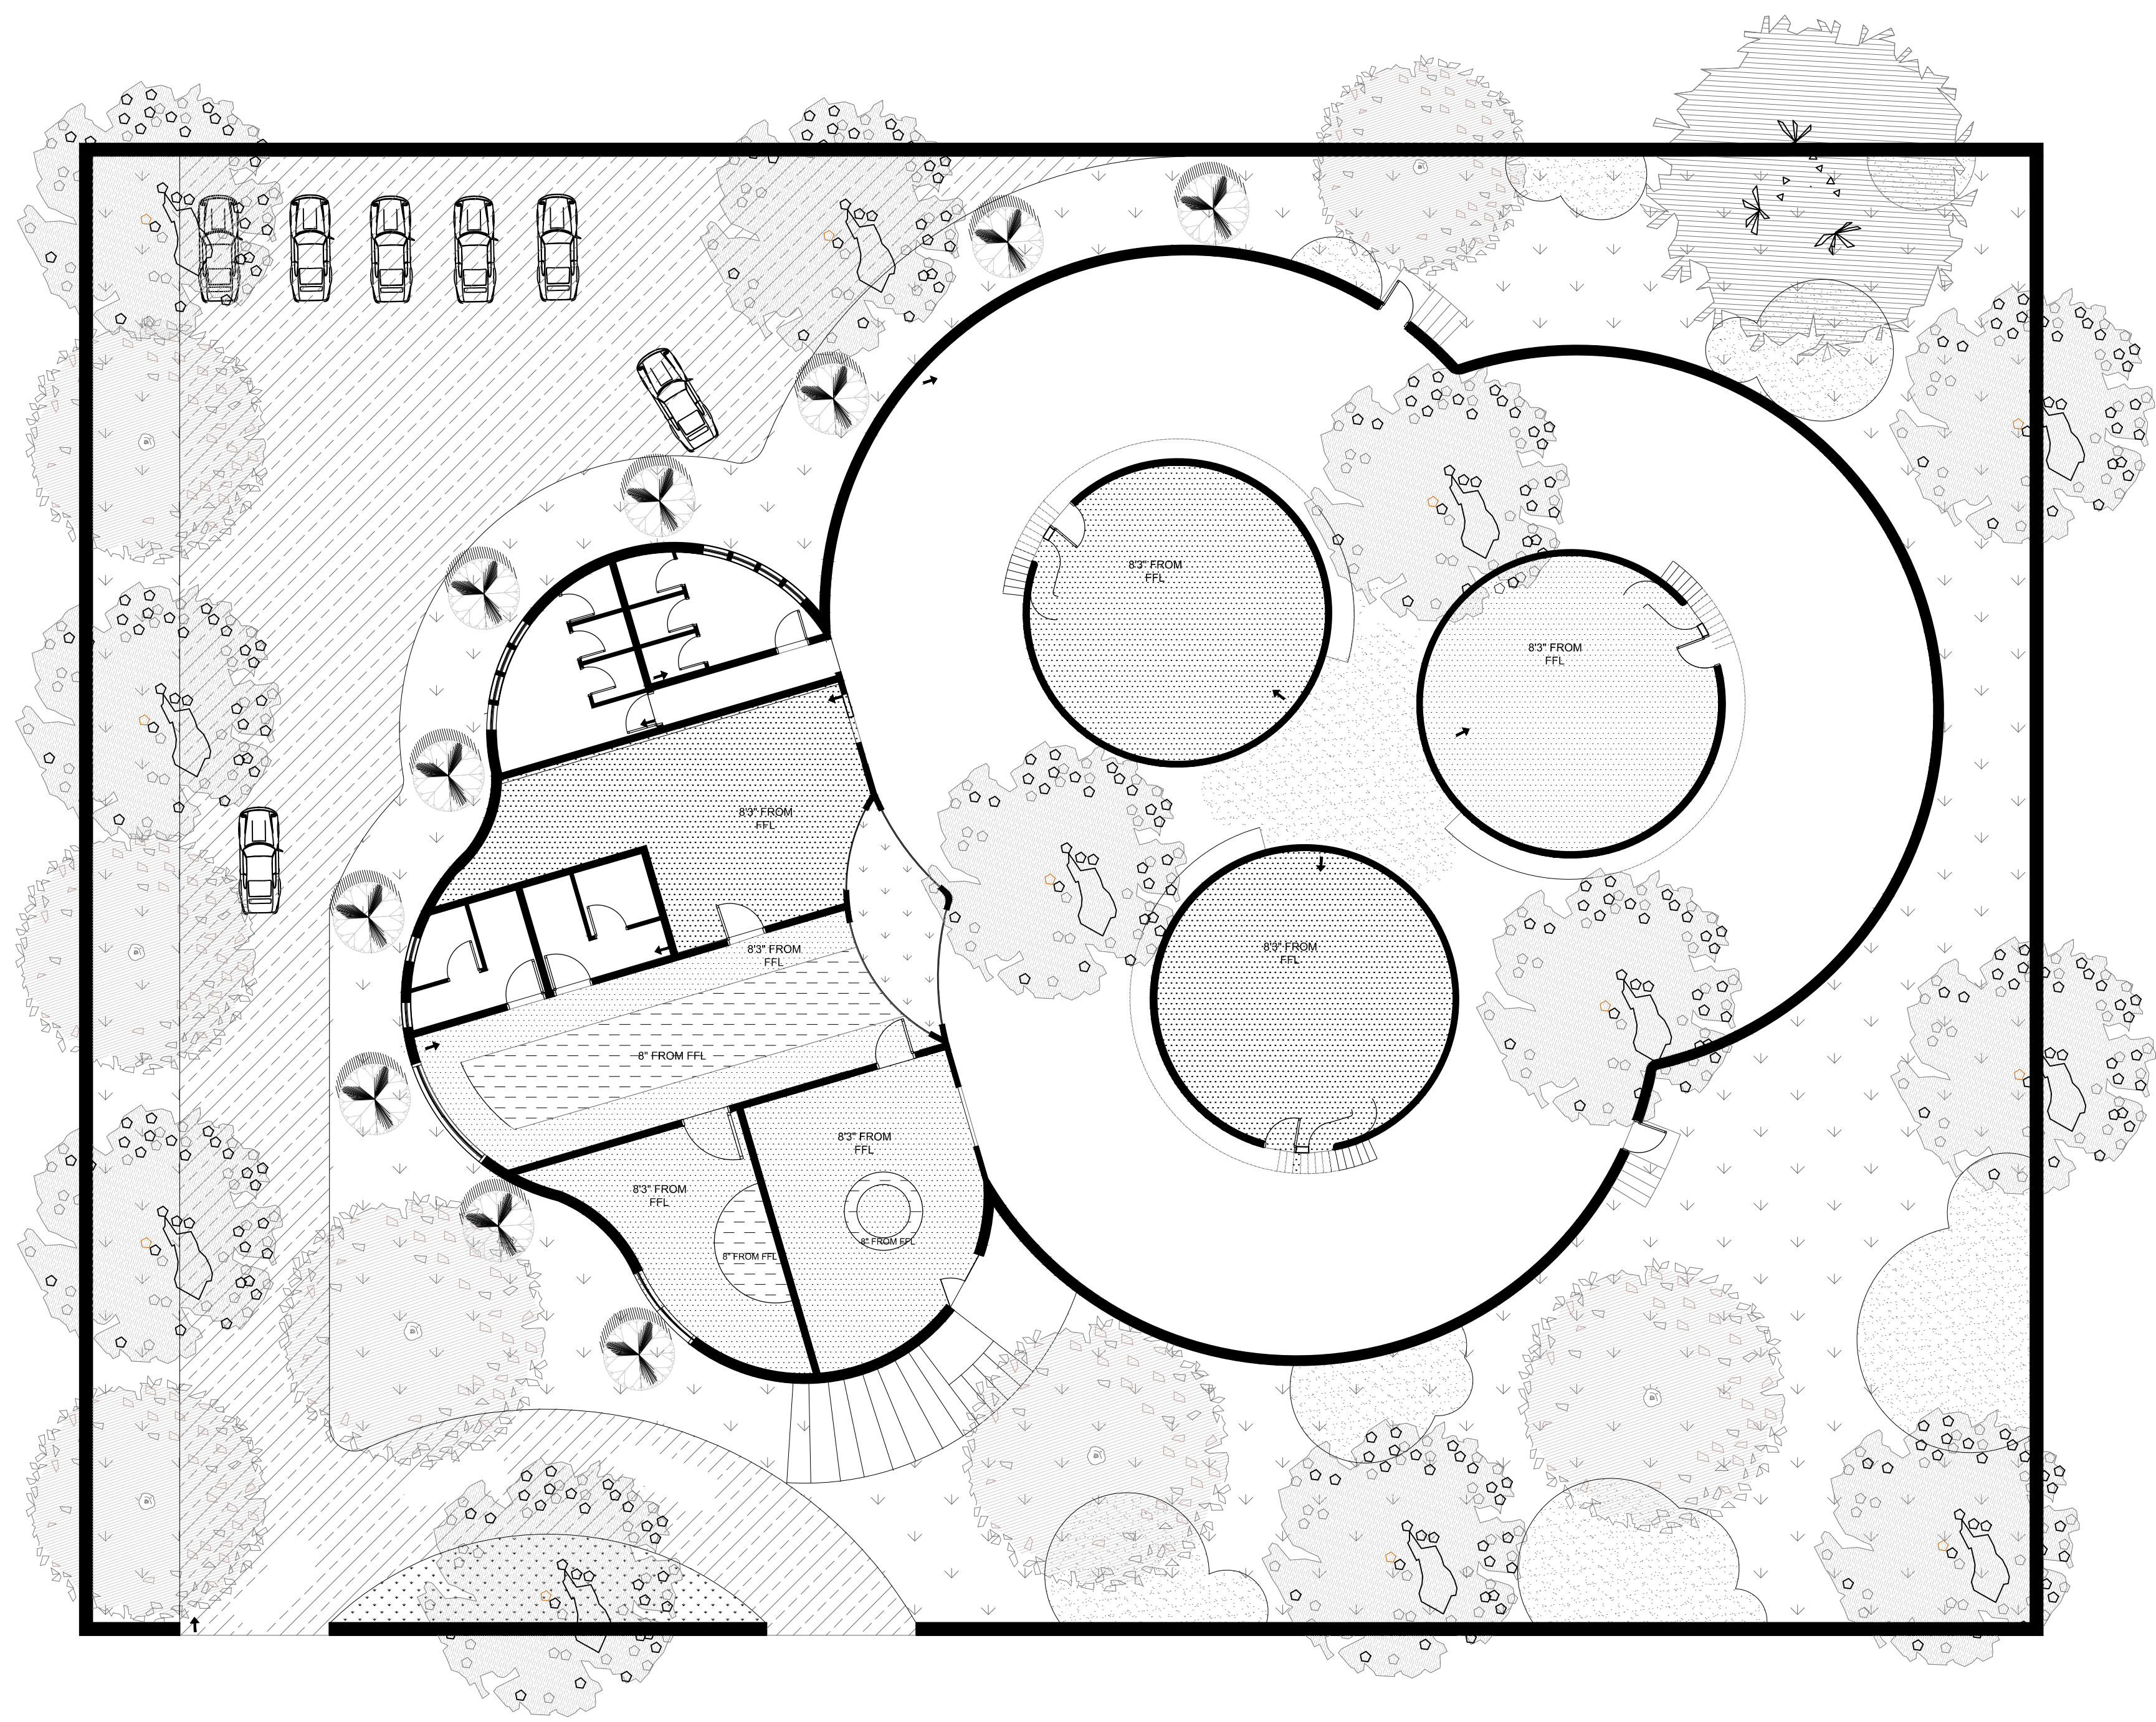

PROJECT NAME:
Play School Design

CLIENT NAME:
POD Play School

DRAWING NAME:
Ceiling layout

NAME:
Yusuf. Aliasgar. Sadriwala

DATE:
23/04/2019

SHEET NUMBER:

SCALE
1 : 130

05