


NOTES:  
ALL THE UNITS ARE IN FEET 4 INCHES  
TOTAL SITE AREA : 1 8000 SQ.FT  
BUILT UP AREA: 1 0000 SQ.FT

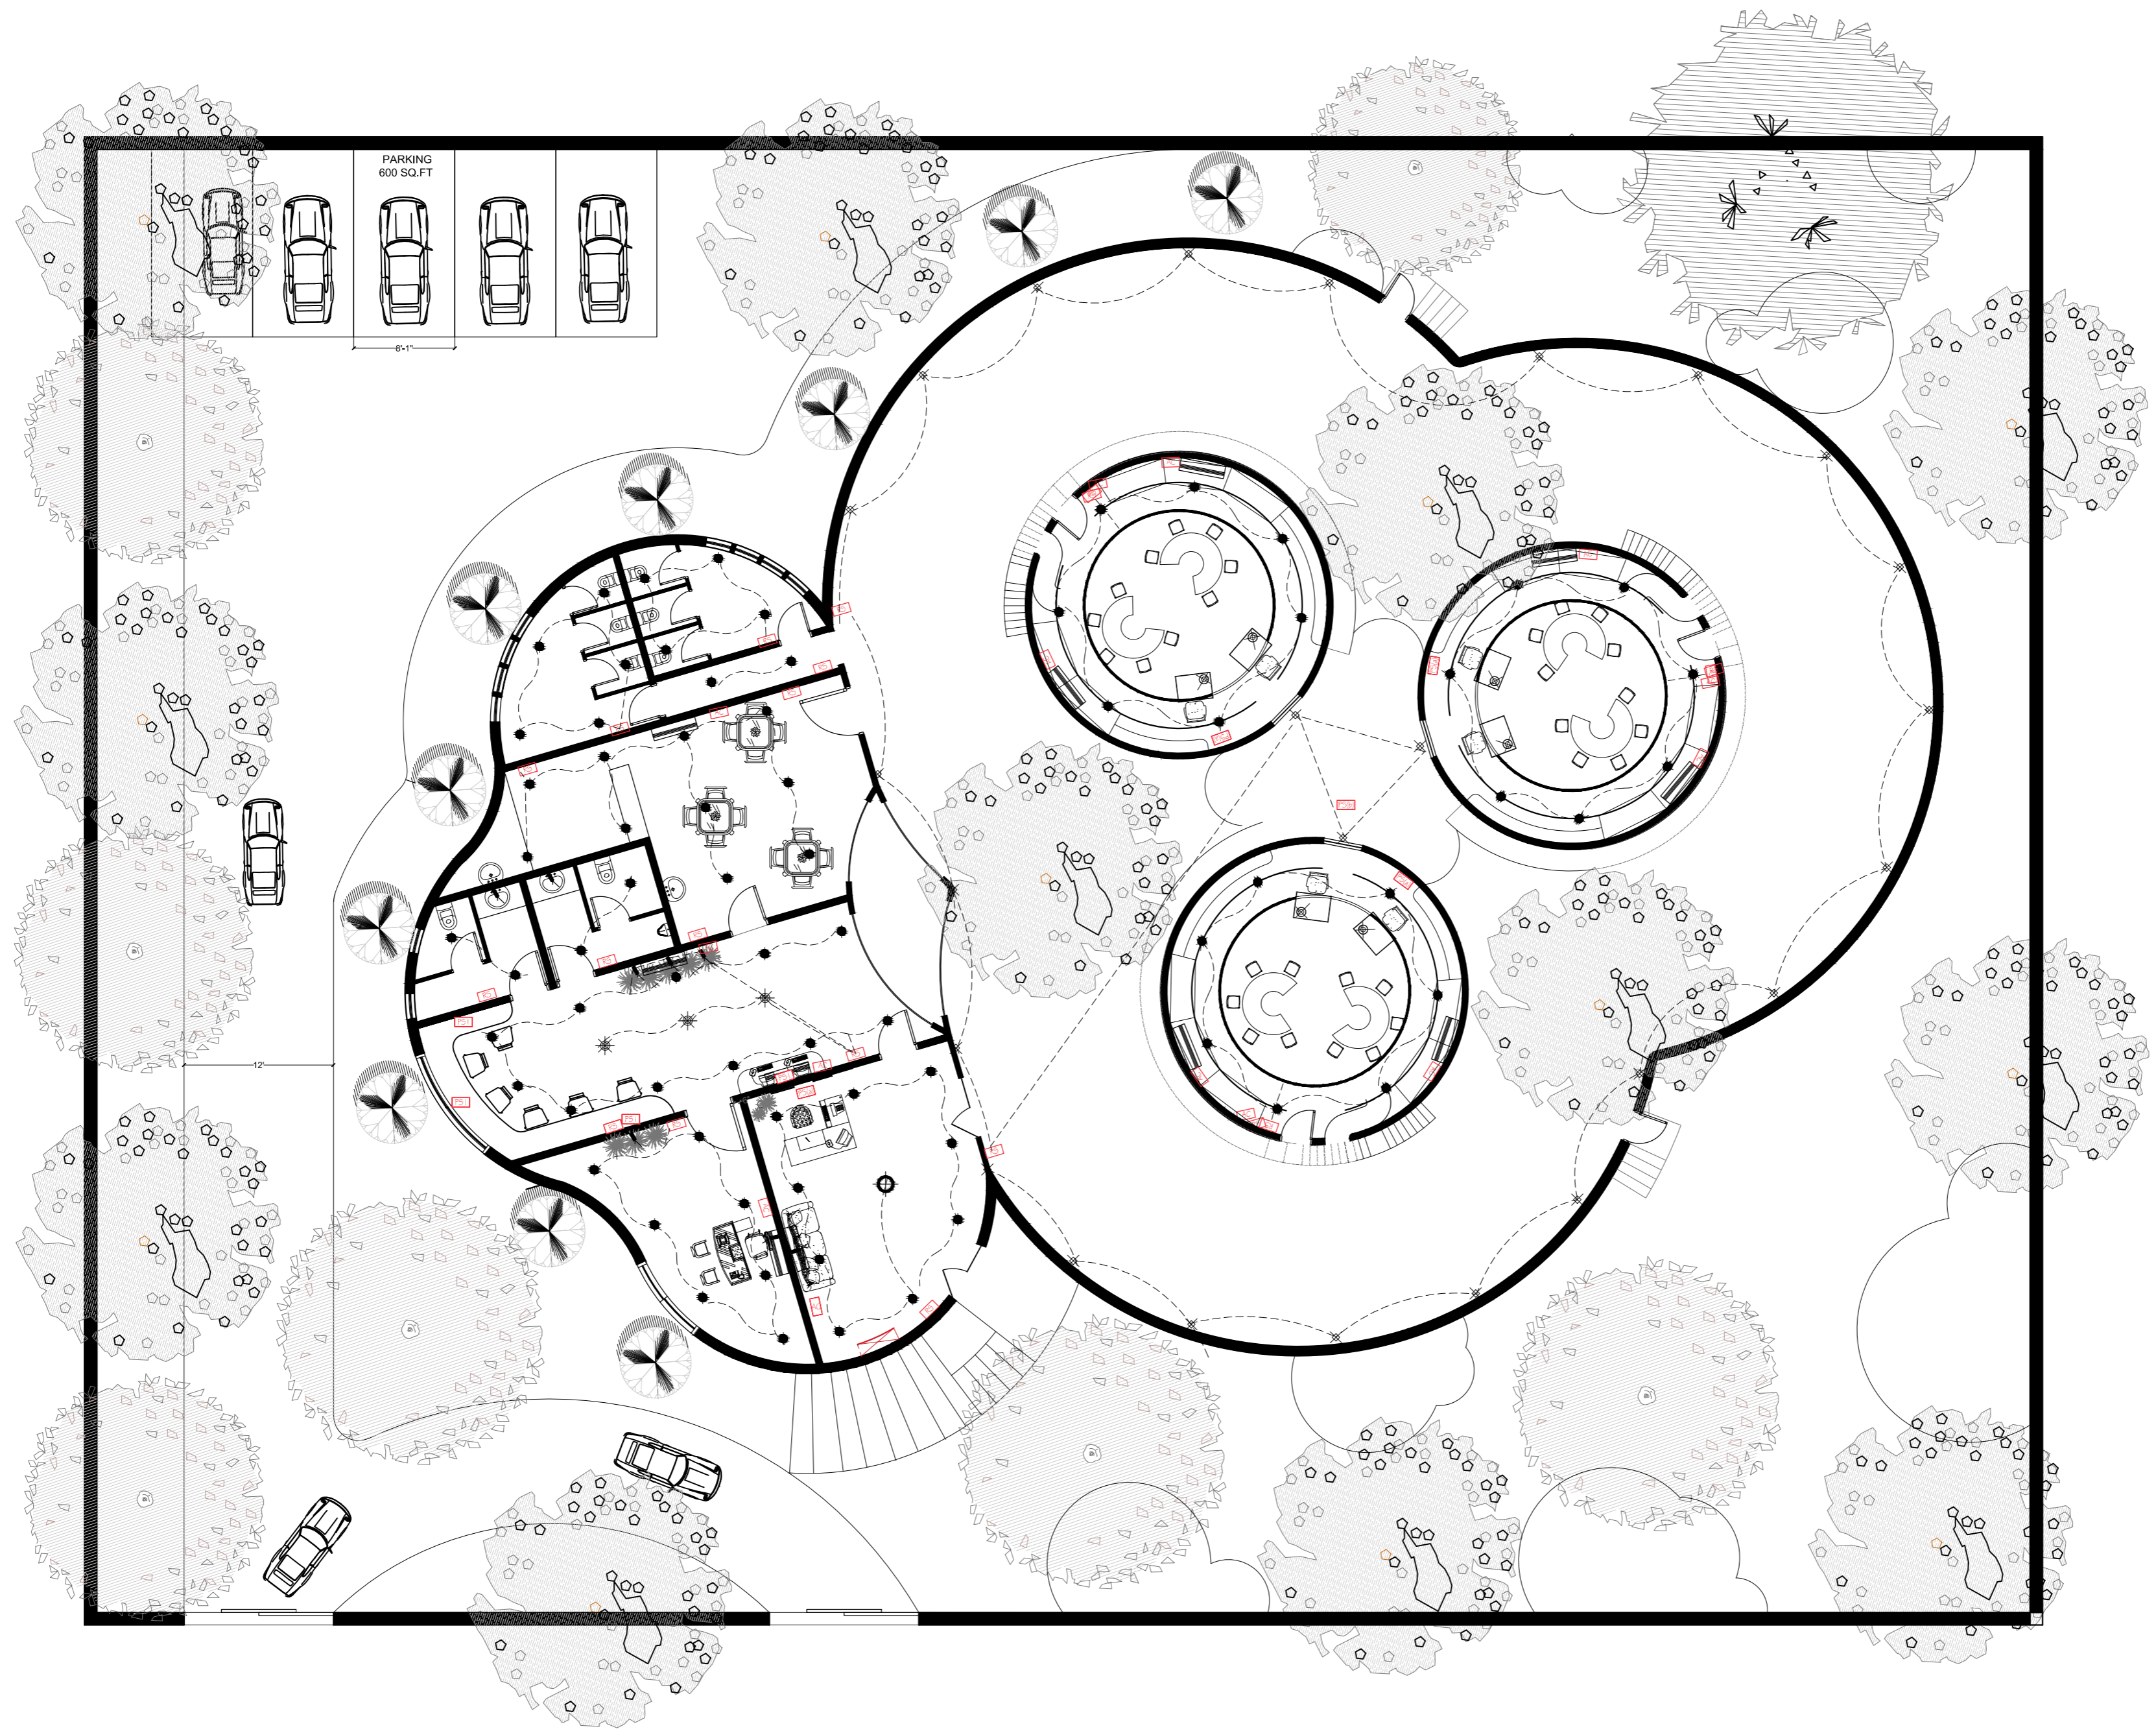

**LEGEND:**

NO	SYMBOLS	DISCRIPTION	WATTS	NOS
1		PHILIPS Hanging Light 400mm R code:E39	70w	1
2		PHILIPS Round LED Concealed Light	12w	60
3		LED Spot Light code:KI-TLO11	5w	1
4		Cool White LED Wall Mounted Light	40w	1
5		PHILIPS Aluminum Profile LED Strip Light	adjustable	1
6		PHILIPS Hanging Light 400mm R code:E40	30w	3

**HVAC:**

1		Hitachi multi-color AC Indoor Unit	1 ton	8
---	--	---------------------------------------	-------	---

**Power Socket legends**

SYMBOLS/ MODEL	DISCRIPTION	HEIGHT
	3M Electrical SWITCH	5' 0"
	3M 6A SOCKET WITH SWITCH	1'
	3M 20A SOCKET WITH SWITCH	7'
	3M 6A SOCKET WITH SWITCH	5'

**PROJECT NAME:**

Play School Design

**CLIENT NAME:**

POD Play School

**DRAWING NAME:**

Electric layout

**NAME:**

Yusuf. Aliasgar. Sadriwala

**DATE:**

23/04/2019

**SHEET NUMBER:**

**04**

**SCALE**

1 : 120